


TRAFFIC DATA:
DESIGN SPEED: 25 MPH
AADT: 2,284 (2022)
5% COMMERCIAL
FUTURE AADT: 2,780 (2042)
5% COMMERCIAL

THE IMPROVEMENTS COVERED BY THESE PLANS ARE IN ACCORDANCE WITH SECTION B "NEW CONSTRUCTION/RECONSTRUCTION (4R OF THE) "MICHIGAN DEPARTMENT OF TRANSPORTATION LOCAL AGENCY PROGRAMS GUIDELINES FOR GEOMETRICS ON LOCAL AGENCY PROJECTS, 2017 EDITION AND IN 2012 AASHTO GUIDE FOR THE DEVELOPMENT OF BICYCLE FACILITIES."

THE IMPROVEMENTS COVERED BY THESE PLANS SHALL BE CONSTRUCTED IN ACCORDANCE WITH THE MICHIGAN DEPARTMENT OF TRANSPORTATION 2020 STANDARD SPECIFICATIONS FOR CONSTRUCTION AS AMENDED BY SUPPLEMENTAL SPECIFICATIONS AND SPECIAL PROVISIONS

- PLAN SHEETS
- 01 COVER
 - 02 NOTES
 - 03-04 DETAILS
 - 05-06 LEGEND
 - 07-09 CROSS SECTIONS
 - 10 MISC. DETAILS
 - 11-19 REMOVALS, PLAN AND PROFILE
 - 20 4TH AVENUE SANITARY SEWER
 - 21-24 STREET APPROACH PLAN & PROFILE
 - 25 INTERSECTION DETAILS
 - 26-28 BIKE PATH PLAN AND PROFILE
 - 29 PERMANENT PAVEMENT MARKINGS
 - 30-32 PERMANENT SIGNAGE
 - 33-34 MAINTAINING OF TRAFFIC
 - 35-36 SOIL BORINGS
 - 37 SPOILS DISPOSAL AREA

CITY OF SAULT STE. MARIE, MICHIGAN
IN COOPERATION WITH THE
MICHIGAN DEPARTMENT OF TRANSPORTATION
AND THE FEDERAL HIGHWAY ADMINISTRATION
PLANS FOR IMPROVEMENTS
MERIDIAN STREET RECONSTRUCTION:
WEST EASTERDAY AVE TO WEST 8TH AVENUE
JN: 208179 CS: STUL 17000

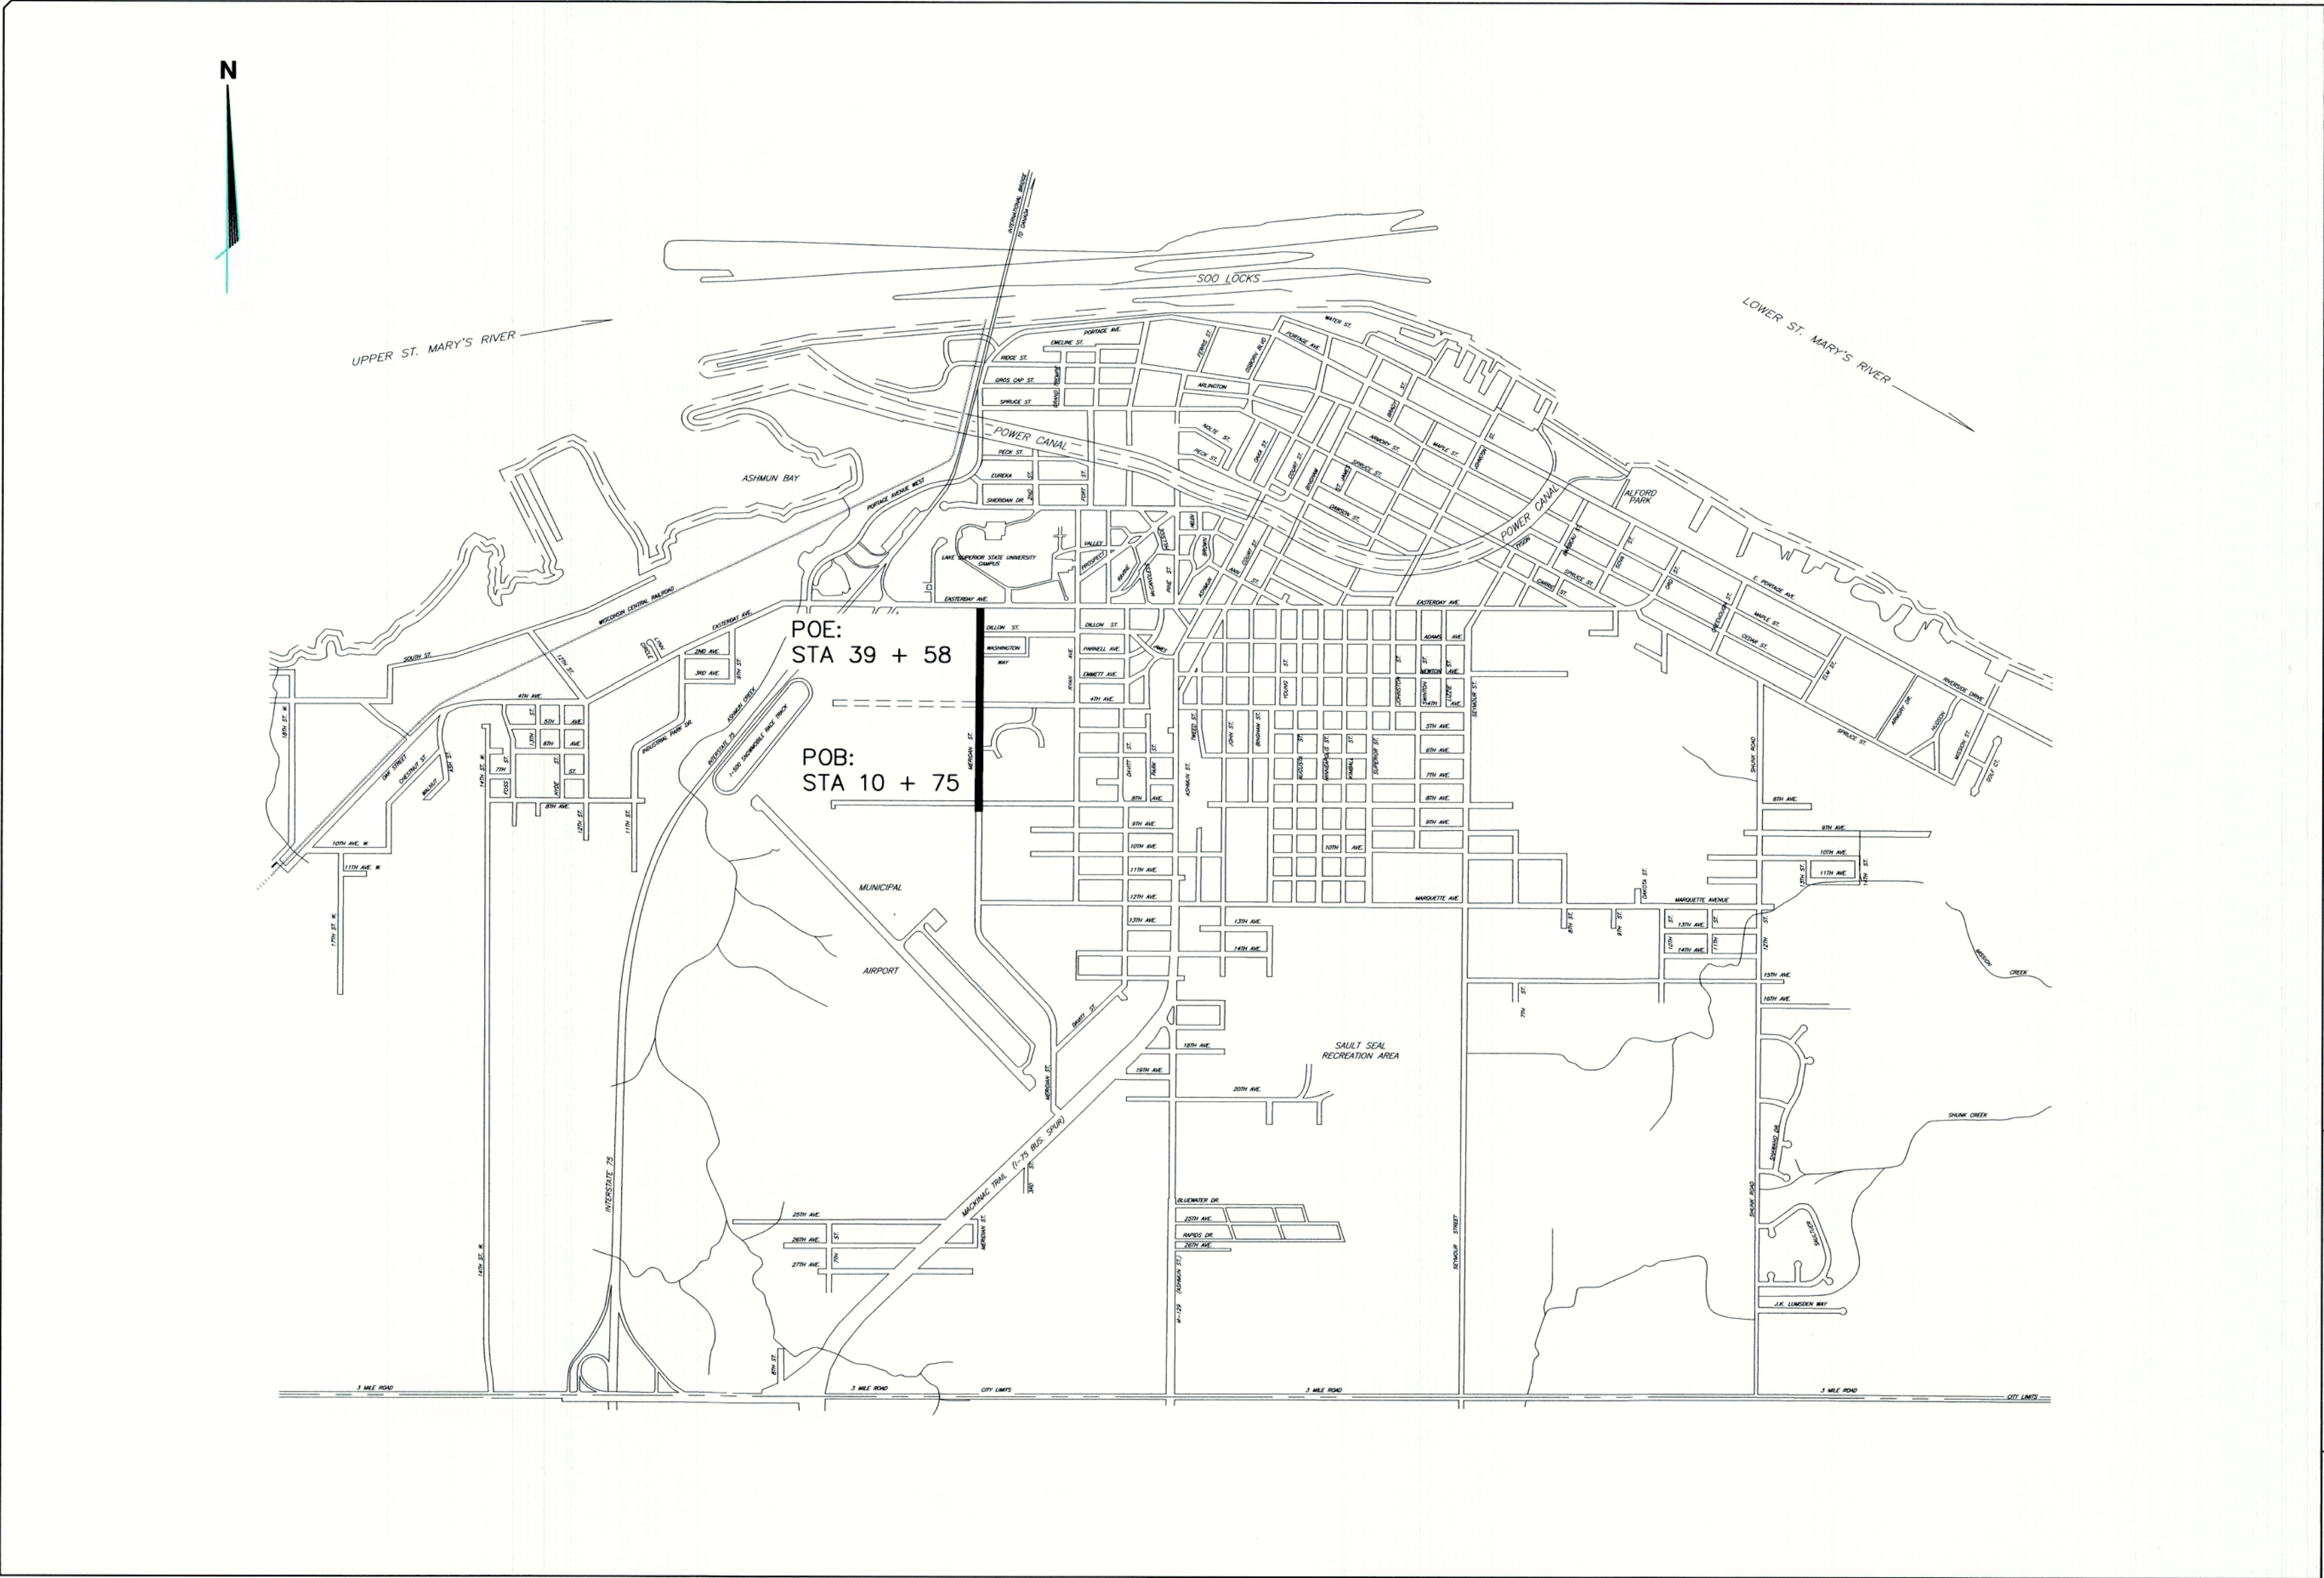

IT IS UNDERSTOOD THAT THE CONTRACTOR SHALL PERFORM ALL WORK UNDER THIS CONTRACT IN ACCORDANCE WITH ALL APPLICABLE PROVISIONS, POLICIES, RULES AND STANDARDS OF THE MICHIGAN OCCUPATIONAL SAFETY AND HEALTH ACT (MOSH), BEING ACT 154 OF THE PUBLIC ACTS OF 1974 AND AS AMENDED.




LOCATION MAP: NO SCALE



CITY OF
SAULT STE. MARIE, MI
ENGINEERING DEPARTMENT
225 EAST PORTAGE AVENUE
SAULT STE. MARIE, MI 49783
(906) 632-5700 FAX: (906) 635-5606

CONTRACT FOR:
RECONSTRUCTION OF MERIDIAN STREET BETWEEN WEST EASTERDAY AVENUE AND WEST 8TH AVENUE, INCLUDING CONCRETE CURB AND GUTTER, DRIVEWAY APPROACHES, DRAINAGE STRUCTURES, STORM SEWER, SANITARY SEWER, LINING OF WATER MAIN, ADA COMPLIANT CURB RAMPS, AND PERMANENT TRAFFIC SIGNAGE
CONTRACT LENGTH: 0.540 MILE (2,855 FEET)

CITY OF SAULT STE. MARIE APPROVAL

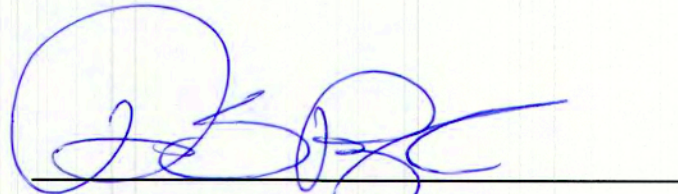
DAVID S. BOYLE, P.E.
CITY ENGINEER

PREPARED UNDER SUPERVISION OF


DAVID S. BOYLE, P.E.
CITY ENGINEER



1. UNDERGROUND UTILITIES

FOR PROTECTION OF UNDERGROUND UTILITIES, AND IN CONFORMANCE WITH PUBLIC ACT 53, 1974, THE CONTRACTOR SHALL CALL TOLL FREE 1-800-482-7171 A MINIMUM OF THREE FULL WORKING DAYS, EXCLUDING SATURDAYS, SUNDAYS AND HOLIDAYS, PRIOR TO BEGINNING EACH EXCAVATION IN AREAS WHERE PUBLIC UTILITIES HAVE NOT BEEN PREVIOUSLY LOCATED. ALL "MISS DIG" PARTICIPATING MEMBERS WILL BE THIS ROUTINELY NOTIFIED. THIS DOES NOT RELIEVE THE CONTRACTOR FROM NOTIFYING UTILITY OWNERS (CITY OF SAULT STE. MARIE) WHO MAY NOT BE A PART OF THE "MISS DIG" ALERT SYSTEM. UTILITY INTERRUPTIONS MUST FOLLOW STANDARD CITY PROCEDURES WHICH INCLUDE DROD HANGERS BY CONTRACTOR AND TELEPHONE CONTACT BY THE CITY.

EXISTING UTILITY LINES, INCLUDING BUT NOT LIMITED TO GAS LINES, TELEPHONE LINES, WATER MAIN, CABLE TV, ELECTRIC, DATA LINES, STORM SEWER, FORCE MAINS, SANITARY SEWER AND OTHER UNDERGROUND UTILITIES MAY BE SHOWN IN PLAN VIEW OF THE CONSTRUCTION DRAWINGS ONLY, AND LOCATIONS ARE TO BE CONSIDERED INCOMPLETE. THE CONTRACTOR SHALL BE SOLELY RESPONSIBLE FOR ANY DAMAGE TO EXISTING UTILITIES DURING THE CONSTRUCTION OF THIS PROJECT.

ALL GOVERNMENT CORNERS AND PROPERTY IRONS SHALL BE PRESERVED, WHETHER SHOWN OR NOT. WHERE NECESSARY, MONUMENT BOXES SHALL BE REPLACED, ADJUSTED, OR PLACED. ANY CORNERS OR IRONS DAMAGED DURING CONSTRUCTION SHALL BE REPLACED BY A LICENSED LAND SURVEYOR AND PAID FOR BY THE CONTRACTOR. ALL COSTS SHALL BE INCLUDED IN THE "MONUMENT BOX" AND "MONUMENT PRESERVATION" PAY ITEM(S).

THE LOCATION OF RIGHT-OF-WAY LINES AND PROPERTY LINES SHOWN ON THE PLAN DRAWINGS ARE APPROXIMATE ONLY BASED UPON IRONS AND/OR MONUMENTS LOCATED DURING THE SURVEY AND TAX MAPS PROVIDED BY THE CITY OF SAULT STE. MARIE. THEY DO NOT REPRESENT A BOUNDARY SURVEY AND ARE BEST FIT BASED UPON AVAILABLE INFORMATION. ALL PROPERTY IRONS SHALL BE PROTECTED. ANY PROPERTY IRONS DISTURBED BY CONSTRUCTION, WHETHER SHOWN ON THE DRAWING OR NOT, SHALL BE RESET BY A REGISTERED SURVEYOR AT THE CONTRACTORS EXPENSE.

THE CONTRACTOR SHALL ERECT AND MAINTAIN THE NECESSARY CONSTRUCTION SIGNING THROUGHOUT THE DURATION OF THE PROJECT FOR A DETOUR OF ALL CLOSED STREETS. PLACEMENT OF PERMANENT AND TEMPORARY TRAFFIC CONTROL DEVICES, AS WELL AS THE NECESSARY CONSTRUCTION SIGNING SHALL BE IN ACCORDANCE WITH THE TRAFFIC CONTROL DEVICES, AS AMENDED AND M.D.O.T. GUIDELINES. ALL SIGNAGE SHALL BE REVIEWED AND APPROVED BY THE ENGINEER AND CITY OF SAUL TIE. MARIE. THE CONTRACTOR WILL BE REQUIRED TO ADJUST THE TRAFFIC CONTROL DEVICES, AS WELL AS THE NECESSARY CONSTRUCTION SIGNING, AS REQUIRED. ALL SIGNAGE SHALL BE INCLUDED IN THE "MINOR TRAF DEV" AND "TRAF REG CONTROL" LUMP SUM PAY ITEM(S). IT IS THE INTENT THAT THE ROADS BE MAINTAINED OPEN ONLY TO LOCAL TRAFFIC THROUGHOUT CONSTRUCTION, UNLESS OTHERWISE APPROVED BY THE CITY. THE CONTRACTOR SHALL SUBMIT A MAINTAINING TRAFFIC TO THE ENGINEER FOR REVIEW AND APPROVAL. THE CONTRACTOR SHALL BE REQUIRED TO PROCEED UNTIL TRAFFIC CONTROL DEVICES AND SIGNING ARE IN PLACE AND APPROVED BY THE CITY AND ENGINEER.

6. MAINTAIN ACCESS TO RESIDENTIAL AND COMMERCIAL DRIVES
ACCESS TO ALL RESIDENTIAL AND COMMERCIAL DRIVES SHALL BE MAINTAINED BY THE CONTRACTOR WITH THE USE OF SALVAGED GRAVEL, OFF-SITE GRAVEL OR MILLED TAILINGS. MAINTAIN ACCESS FOR MAIL DELIVERY AT ALL TIMES. ALL COSTS ASSOCIATED WITH THE MAINTENANCE OF DRIVES SHALL BE INCLUDED WITH THE DRIVEWAY APPROACH AND MAINTENANCE GRAVEL PAY ITEM(S). THE CONTRACTOR SHALL PROVIDE A 5 DAY MINIMUM ADVANCE NOTICE TO ANY INDIVIDUAL RESIDENCE OR BUSINESS WHERE DRIVEWAY ACCESS OR UTILITY SERVICE WILL BE AFFECTED BY CONSTRUCTION ACTIVITIES.

SAW CUTTING HMA AND CONCRETE SURFACES TO THE LIMITS OF RECONSTRUCTION OR AS DIRECTED BY THE ENGINEER SHALL BE INCLUDED IN OTHER REMOVAL & RESTORATION PAY ITEMS. THIS ALSO INCLUDES SAW CUTTING DRIVEWAYS AT THE REPLACEMENT LIMITS. IF A PAVEMENT EDGE IS DAMAGED SUBSEQUENT TO SAW CUTTING, THE EDGE SHALL BE RECURT AS DIRECTED BY THE ENGINEER. SAW CUTTING SHALL BE FULL DEPTH OF THE PAVEMENT BEING SAWED.

REMOVAL LIMITS ARE SHOWN ON THE DRAWINGS. THE CONTRACTOR SHALL USE METHODS TO LIMIT CONSTRUCTION DISTURBANCE TO THE LIMITS SHOWN. DISTURBANCE OUTSIDE OF THE LIMITS SHOWN ON THE DRAWING SHALL BE RESTORED AT THE CONTRACTOR'S EXPENSE, UNLESS OTHERWISE APPROVED BY THE OWNER OR ENGINEER. THE OWNER RESERVES THE RIGHT TO FIELD ADJUST THE UTILITY ALIGNMENT TO MINIMIZE THE DISTURBANCE WHERE APPLICABLE.

UNLESS SPECIFICALLY NOTED FOR REMOVAL ON THE CONSTRUCTION PLANS, ALL SIDEWALKS, DRIVES, TREES, FENCES AND OTHER APPURTENANCES SHALL BE PROTECTED. ALL SUCH ITEMS DAMAGED DURING THE COURSE OF CONSTRUCTION SHALL BE REPAIRED OR REPLACED, THE COSTS OF WHICH SHALL BE BORN BY THE CONTRACTOR. ALL UTILITY CASTINGS & COVERS SHALL BE PERMANENTLY SET PRIOR TO ANY PAVING OPERATIONS UNLESS OTHERWISE APPROVED BY THE OWNER.

PROTECTIVE FENCE SHALL BE PLACED AROUND ALL TRENCH EXCAVATIONS THAT ARE LEFT OPEN OVERNIGHT. COST OF PROTECTIVE FENCE SHALL BE INCLUDED IN THE FENCE, PROTECTIVE PAY ITEM. A MAXIMUM OF 60 FEET OF TRENCH SHALL BE ALLOWED OPEN AT ANY GIVEN TIME.

THE CONTRACTOR IS RESPONSIBLE FOR CONTROLLING DUST ON THIS PROJECT THROUGH THE USE OF DUST PALLIATIVE AS DIRECTED BY THE ENGINEER.

THE CONTRACTOR SHALL SUPPORT AND PROTECT ALL UTILITIES AND STRUCTURES ALONG THE PROJECT IN COMPLIANCE WITH THE UTILITY OWNER'S REQUIREMENTS. THE CONTRACTOR SHALL BE SOLELY RESPONSIBLE FOR COORDINATING DIRECTLY WITH THE UTILITY COMPANY.

THE LOCATIONS OF EXISTING SANITARY SEWER AND WATER SERVICES, IF SHOWN ON THE DRAWINGS, ARE APPROXIMATE ONLY AND ARE REQUIRED TO BE FIELD VERIFIED.

PARALLEL INSTALLATION: SEWERS SHALL BE LAID AT LEAST 10 FEET HORIZONTALLY FROM EXISTING WATER MAINS, MEASURED FROM PIPE EDGE TO PIPE EDGE.

CROSSINGS: SEWERS CROSSING WATER MAINS SHALL BE LAID TO PROVIDE THE MINIMUM VERTICAL DISTANCE OF 18 INCHES BETWEEN THE WATER MAIN AND SEWER, MEASURED FROM PIPE EDGE TO PIPE EDGE.

WATEROUS AND EJIW HYDRANTS TO BE SALVAGED TO THE CITY; ALL OTHER MATERIAL IS FOR CONTRACTOR TO DISPOSE OF INCLUDING CASTINGS.

SIDEWALK RAMPS SHALL BE CONSTRUCTED IN ACCORDANCE WITH THE MOST CURRENT MDOT STANDARD PLAN R-28 SERIES AND SHALL MEET ALL A.D.A. GUIDELINES FOR SLOPES, ETC. HANDICAP WARNING DETECTOR PLATES MUST BE INSTALLED AT ALL SIDEWALK RAMPS. RAMPS SHALL BE APPROVED BY THE ENGINEER PRIOR TO CONCRETE PLACEMENT.

THE CONTRACTOR IS REQUIRED TO NOTIFY THE ENGINEER AND OWNER A MINIMUM OF 72 HOURS IN ADVANCE OF ANY HMA OPERATIONS IN ORDER TO SCHEDULE THE REQUIRED HMA SAMPLING AND LABORATORY TESTING FOR THE PROJECT.

THE CONTRACTOR SHALL NOT KNOWINGLY CONNECT STORM WATER OR GROUND WATER SOURCES TO SANITARY SEWERS.

THE CONTRACTOR SHALL BE SOLELY RESPONSIBLE FOR PROTECTING ALL EXISTING PAVEMENTS TO REMAIN. TRACKED VEHICLES SHALL UTILIZE MATS FOR MOVEMENT ON ANY PAVED ROADS NOT SCHEDULED FOR REPLACEMENT.

THE CONTRACTOR IS RESPONSIBLE FOR OBTAINING ANY SPECIAL PERMITS, BONDING, OR INSURANCES FOR HAUL ROUTES ON CITY, COUNTY OR MDOT ROADWAYS INCLUDING PRECONSTRUCTION VIDEO RECORDING OF ROUTES WHERE REQUIRED.

THE FOLLOWING ITEMS ARE CALLED FOR ON THE PLANS, THEY ARE TO BE
CONSTRUCTED ACCORDING TO THE STANDARD GIVEN BELOW THAT IS OPPOSITE
FROM EACH ITEM, UNLESS OTHERWISE INDICATED BY THE ENGINEER


<u>PAY ITEM</u>	<u>QTY</u>	<u>UNITS</u>
Minor Traffic Devices	1	LSUM
Barricade, Type III,		
High Intensity, Double		
Sided Lighted, Furn	12	Ea
Barricade, Type III,		
High Intensity, Double		
Sided Lighted, Oper	12	Ea
Plastic Drum, Fluorescent, Furn	125	Ea
Plastic Drum, Fluorescent, Oper	125	Ea
Traf Regulator Control	1	LSUM
Lighted Arrow, Type C, Furn	2	Ea
Lighted Arrow, Type C, Oper	2	Ea












DRAINAGE STRUCTURES	R-1-G
MANHOLE COVER, TYPE B	R-7-F
MANHOLE COVER, TYPE E	R-10-D
MANHOLE COVER, TYPE K	R-15-G
MONUMENT BOXES	R-11-E
MANHOLE COVER, TYPE Q	R-18-F
CURB RAMP AND DETECTABLE WARNING DETAILS	R-28-J
DRIVEWAY OPENINGS & APPROACHES AND CONCRETE SIDEWALKS	R-29-I
CONCRETE CURB AND CONCRETE CURB & GUTTER	R-30-G
UTILITY TRENCHES	R-83-C
SOIL EROSION & SEDIMENTATION CONTROL MEASURES	R-96-E
SEEDING & TREE PLANTING	R-100-I (SPECIAL DETAIL)

THE EXISTING UTILITIES LISTED BELOW AND SHOWN ON THESE PLANS REPRESENT THE BEST INFORMATION AVAILABLE AS OBTAINED IN A SURVEY DATED DECEMBER 2022 BY ALPINE ENGINEERING, INC, NOVI, MI. THIS INFORMATION DOES NOT RELIEVE THE CONTRACTOR OF THE RESPONSIBILITY TO BE SATISFIED AS TO ITS ACCURACY AND THE LOCATION OF EXISTING UTILITIES.

TRAFFIC AND SAFETY STANDARD PLANS

STANDARD SIGN INSTALLATION	SIGN-100-G
STEEL POSTS	SIGN-200-E
TEMPORARY TRAFFIC CONTROL DEVICES	WZD-125-E
GROUND DRIVEN SIGN SUPPORTS FOR TEMP SIGNS	WZD-100-A
TABLES FOR "L", "D", AND "B" VALUES	101-GEN-SPACING-CHARTS
PAVEMENT ARROW & MESSAGE DETAILS	PAVE-900-G
PAVEMENT MARKING & RECESSING DETAILS	PAVE-901-A
LONGITUDINAL LINE TYPES & PLACEMENT	PAVE-905-E
LEFT TURN LANE MARKINGS	PAVE-935-E
INTERSECTION, STOP BAR & CROSSWALK MARKINGS	PAVE-945-D

 FINAL ROW PLAN REVISIONS				(SUBMITTAL DATE:)				 CITY OF SAULT STE. MARIE, MI ENGINEERING DEPARTMENT 225 EAST PORTAGE AVENUE SAULT STE. MARIE, MI 49783 (906) 632-5700 FAX: (906) 635-5606	HORIZ. 1"= 50' VERT. 1"= 5'			DRAWN BY: LJM	JN: 208179	NOTES		DRAWING	SHEET	
NO.	DATE	AUTH	DESCRIPTION		NO.	DATE	AUTH			DESCRIPTION		APPROVED BY: DSB		CS: STUL 17000	MERIDIAN ST RECONSTRUCTION: WEST EASTERDAY TO WEST 8TH		NOTES	2
												FILE: NOTES_MERIDIAN.DWG		DATE: 11/10/2023				

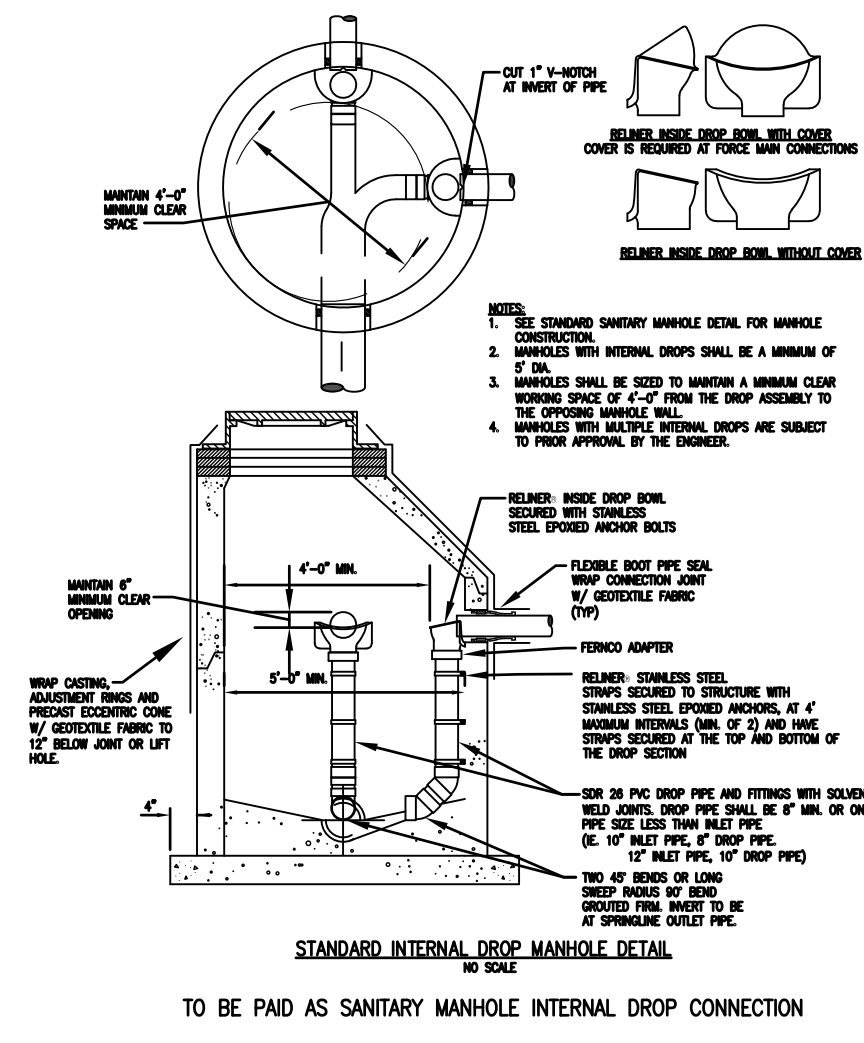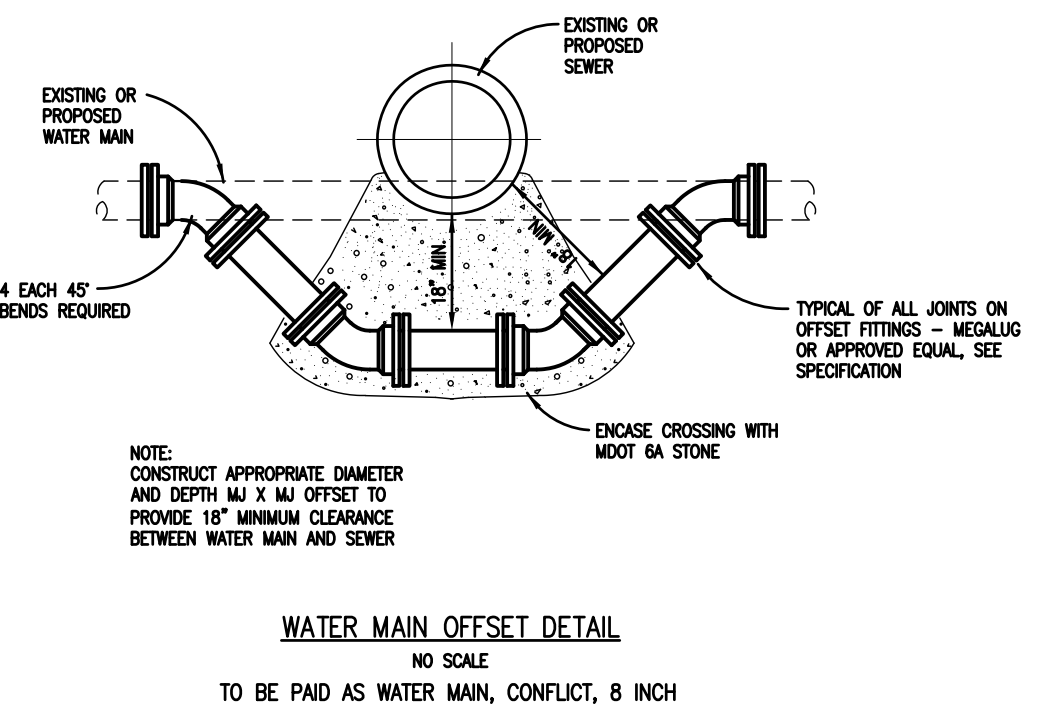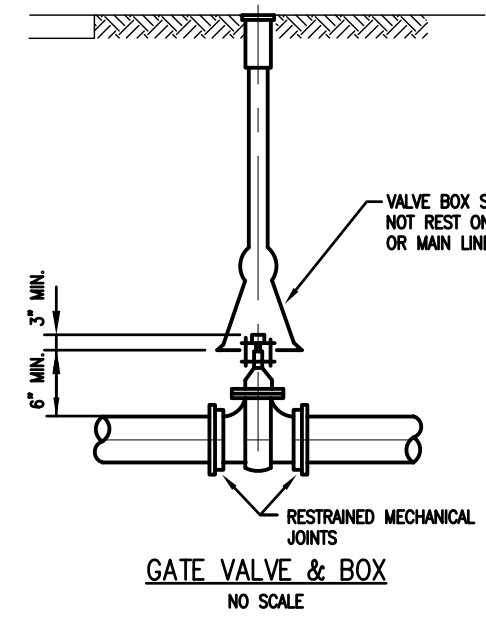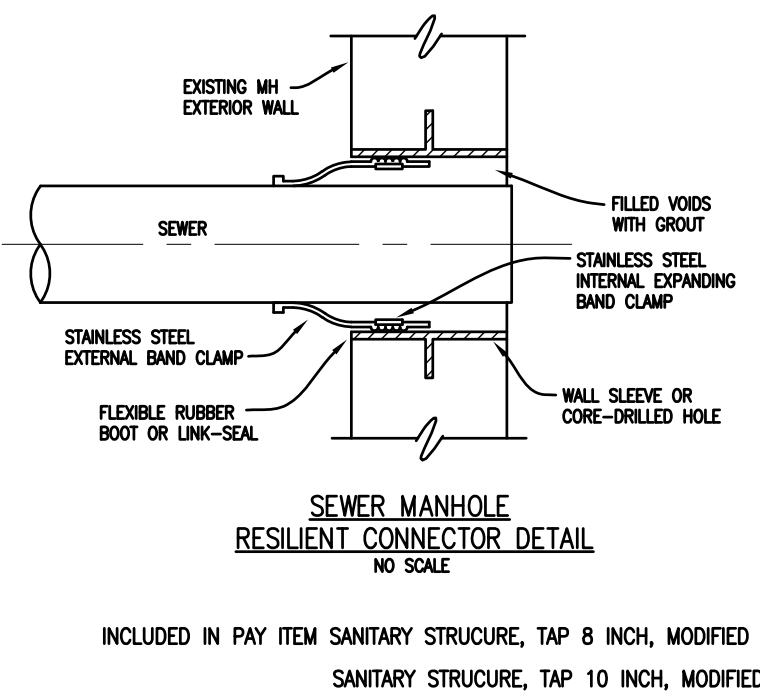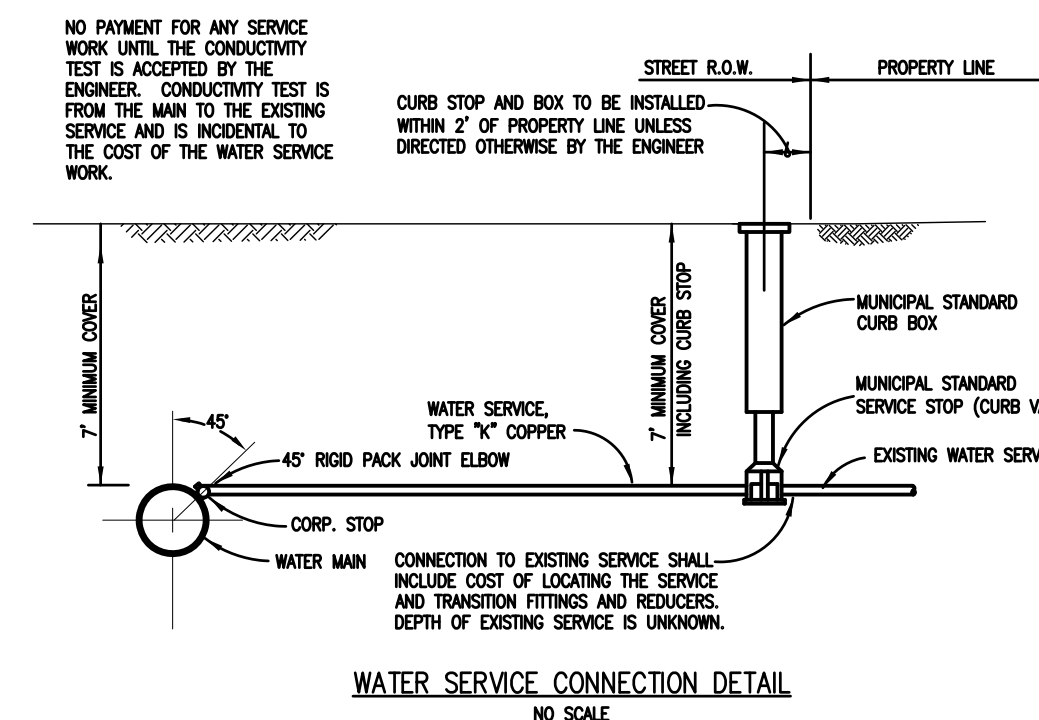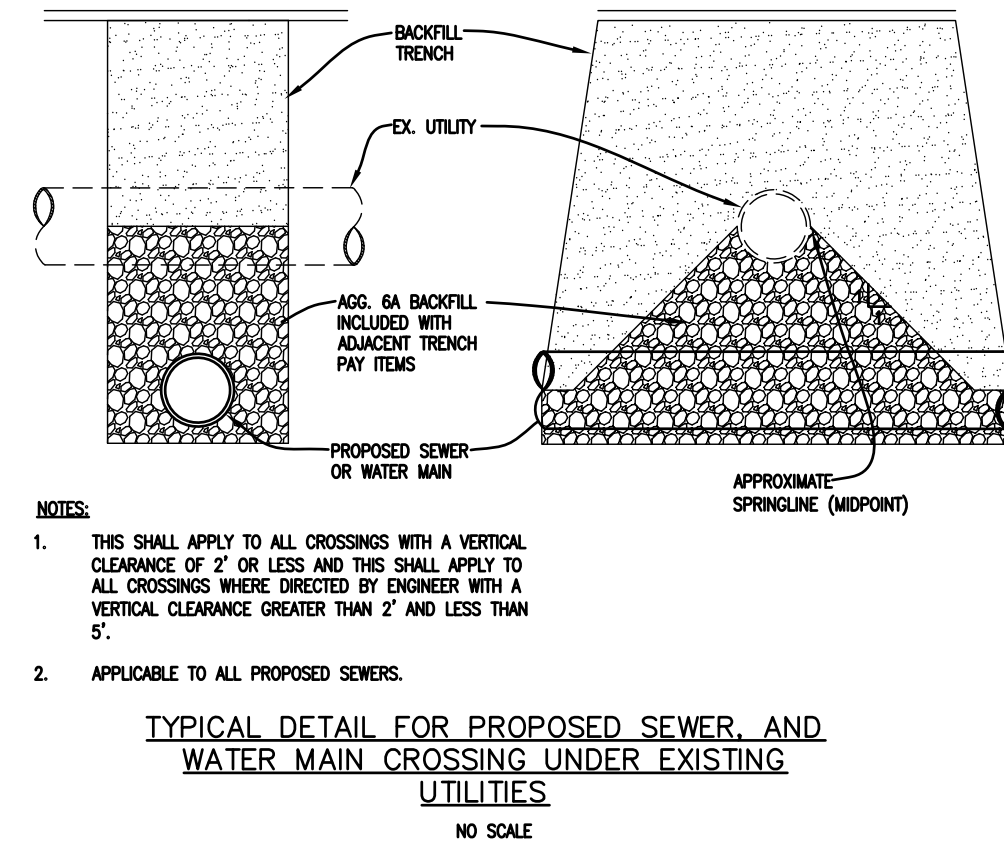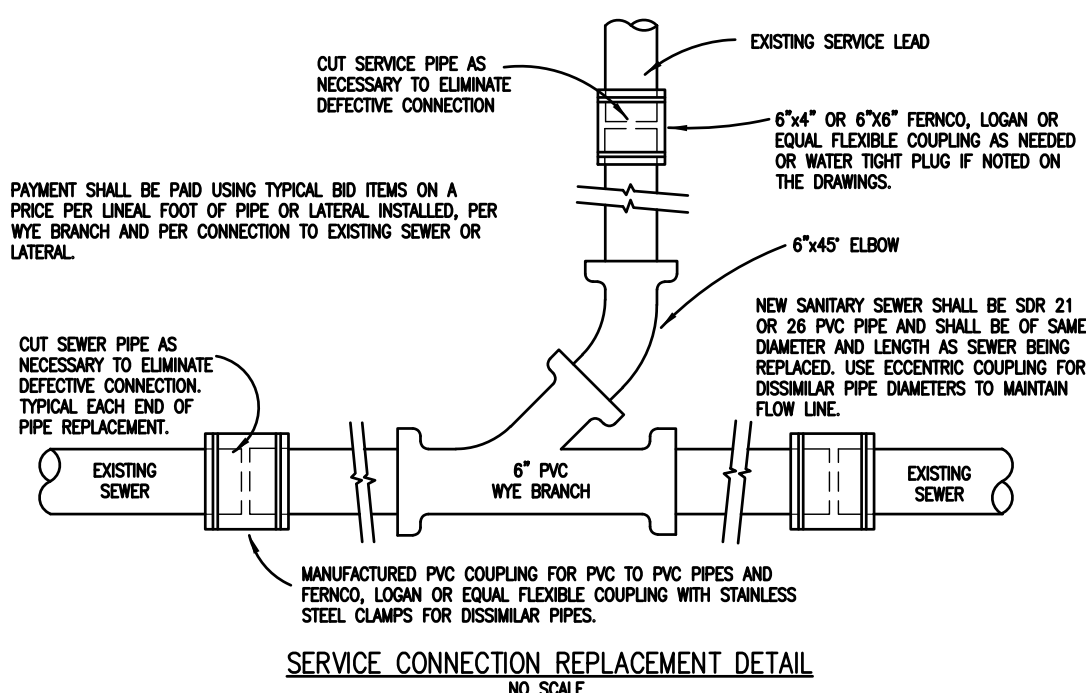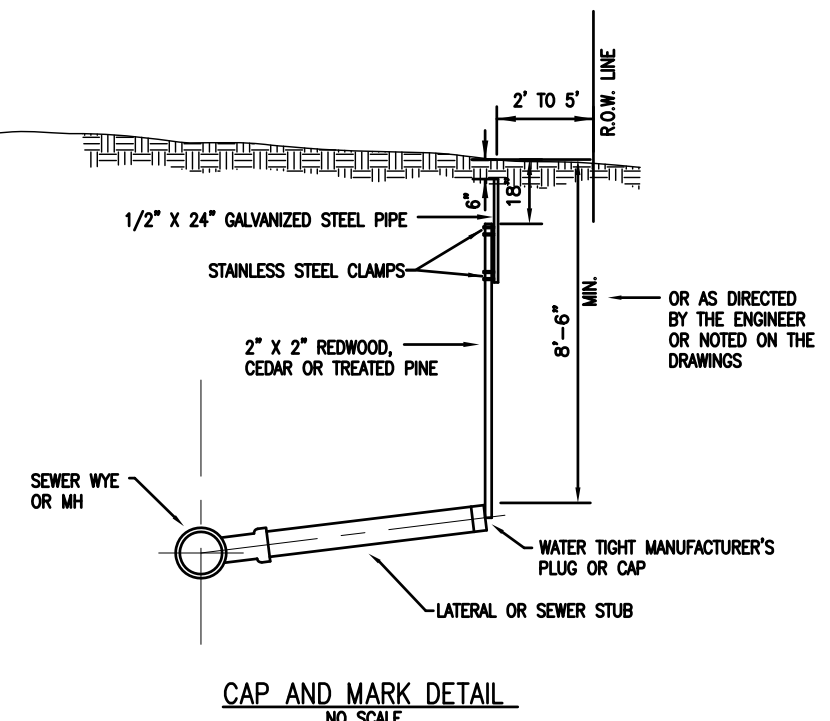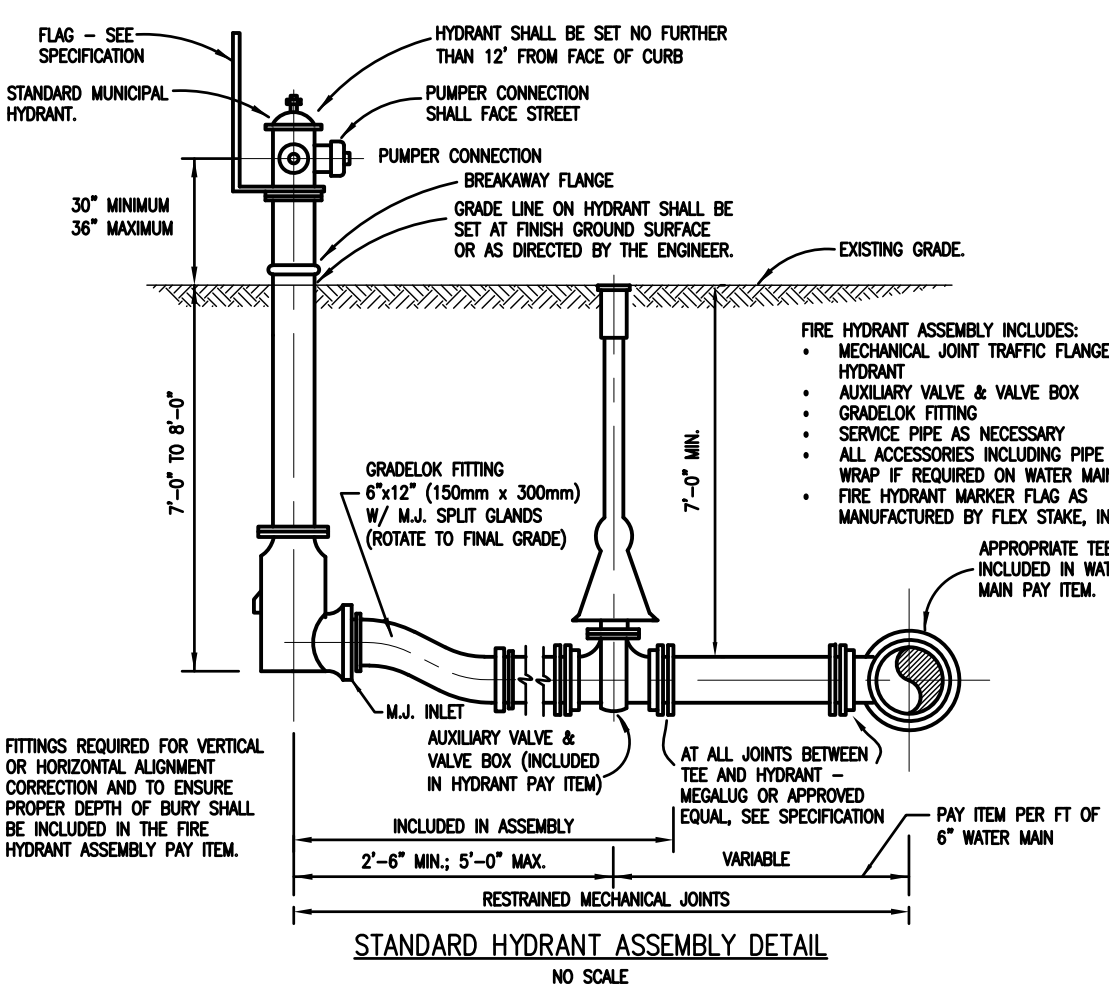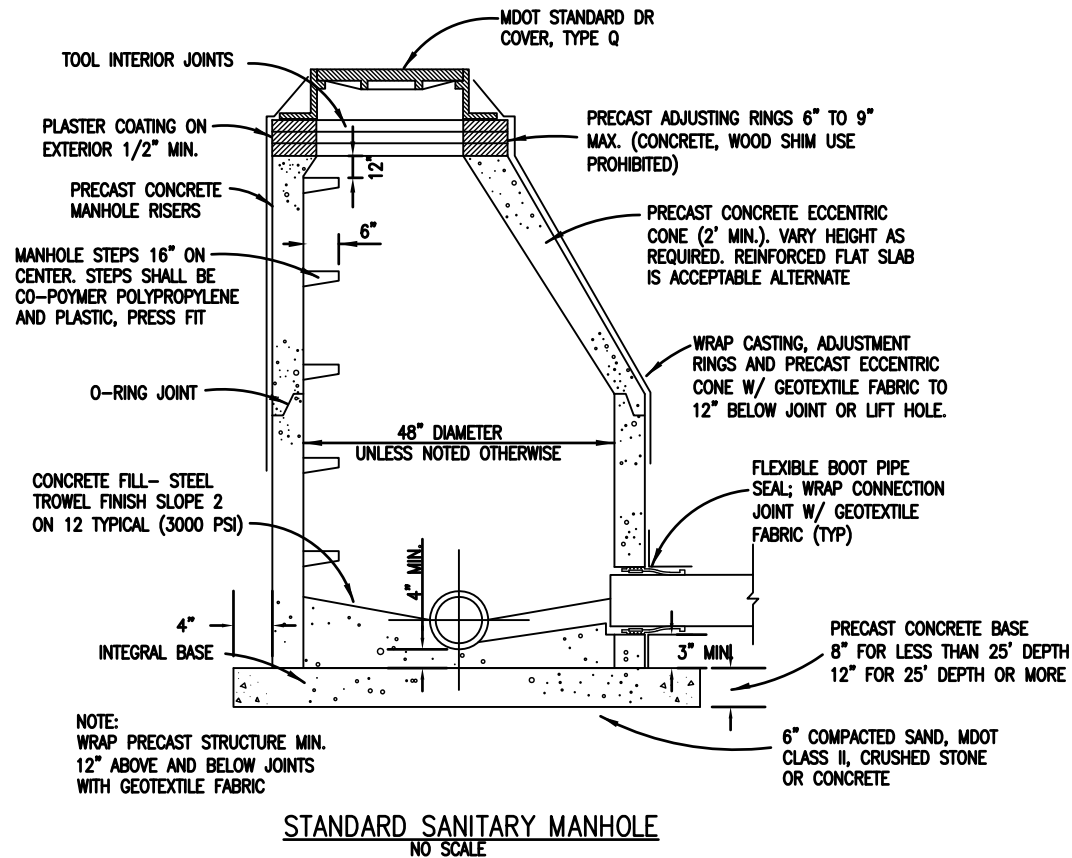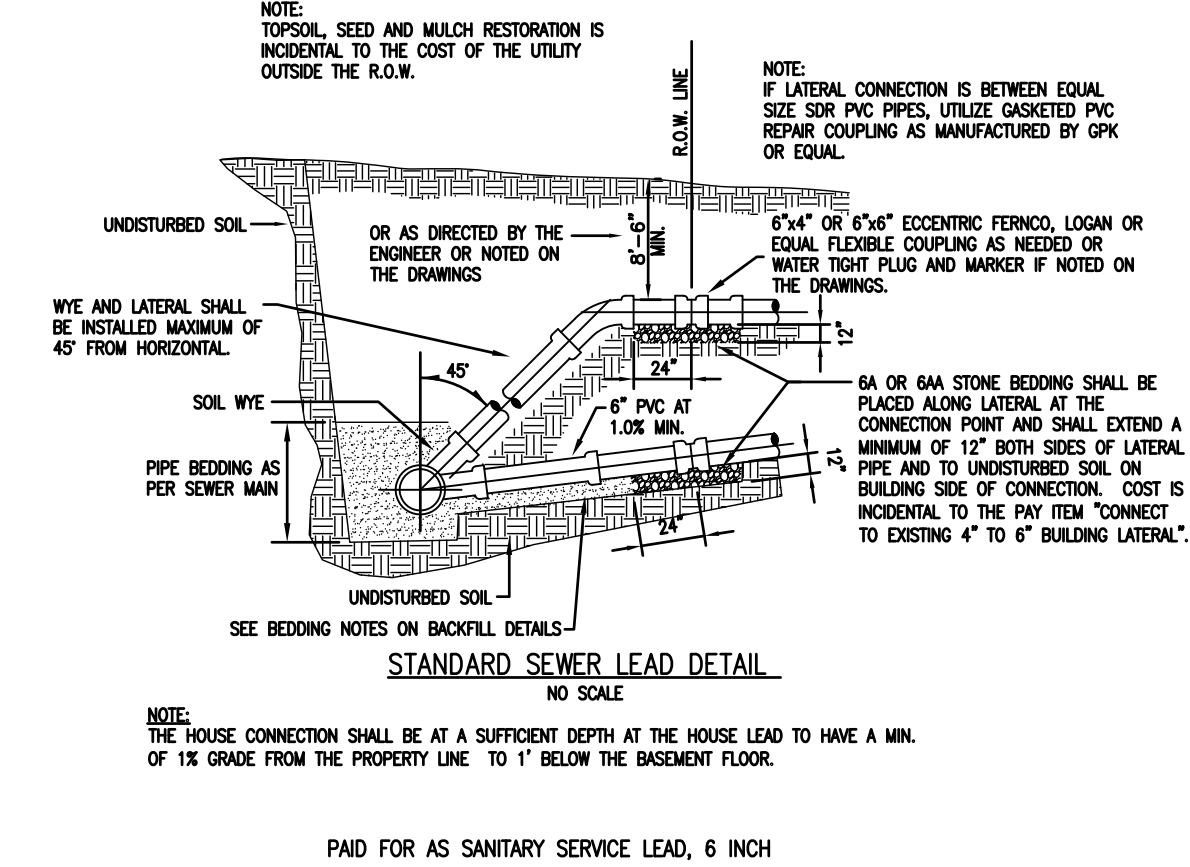

UTILITY TRENCH DETAIL C1.01 SEWER / WATER MAIN UNDER ROADBED
NO SCALE

FINAL ROW PLAN REVISIONS (SUBMITTAL DATE:)					
NO.	DATE	AUTH	DESCRIPTION	NO.	DATE



**CITY OF SAULT STE. MARIE, MI
ENGINEERING DEPARTMENT**
225 EAST PORTAGE AVENUE
SAULT STE. MARIE, MI 49783
(906) 632-5700 FAX: (906) 632-9006

NO SCALE

FILE: DETAILS_MERIDIAN.DWG

DRAWN BY: LJM
APPROVED BY: DSB
DATE: 11/10/2023

JN: 208179
CS: STUL 17000

STANDARD DETAILS		DRAWING	SHEET
MERIDIAN ST RECONSTRUCTION: WEST EASTERDAY TO WEST 8TH		DETAILS	3


PIPE RESTRAINT SCHEDULE

GROUND BURIED PRESSURE PIPE -- POLYETHYLENE ENCASED DUCTILE IRON PIPE						
PIPE DIAMETER	TEES, 90° BENDS	45° BENDS	22-1/2° BENDS	DEAD ENDS	REDUCERS (ONE SIZE REDUCTION)*	REDUCERS (TWO SIZE REDUCTION)*
4	13	5	3	40	---	---
6	19	8	4	58	31	---
8	24	10	5	75	30	70
12	34	14	7	107	57	116
16	43	18	9	139	59	137
20	52	22	10	169	59	134
24	61	25	12	199	60	132
30	73	30	15	242	85	168
36	84	35	17	281	84	188

IF REQUIRED PIPE DIAMETER IS NOT LISTED IN THIS TABLE, THE NEXT LARGEST PIPE DIAMETER SHALL BE USED.
THE VALUES PROVIDED OF RESTRAINT LENGTH ARE IN EACH DIRECTION FROM THE POINT OF DEFLECTION OR TERMINATION EXCEPT FOR
TEES, AT WHICH ONLY THE DRIVEN IN THE DIRECTION OF THE STEM.

* SIZE REDUCTION IS BASED UPON THE PIPE DIAMETER SHOWN IN THIS TABLE.

NOTE THAT IN ACTUAL INSTALLATIONS, THE RESTRAINED LENGTH WILL BE IN MULTIPLES OF THE LENGTH OF ONE PIECE OF PIPE (NORMALLY
16 OR 20 FEET). FOR EXAMPLE, IF THE REQUIRED RESTRAINED LENGTH IS 30 FEET, TWO FULL RESTRAINED LENGTHS OF PIPE WILL
RESULT IN 32 OR 40 FEET OF RESTRAINT, PROVIDING AN ADDITIONAL SAFETY FACTOR, WHERE SHORT CONNECTING OR CLOSURE PIECES
ARE NEEDED TO POSITION FITTINGS, THEY SHOULD, WHERE POSSIBLE, BE PLACED OUTSIDE THE RESTRAINED SECTION FOR MAXIMUM
ECONOMY.

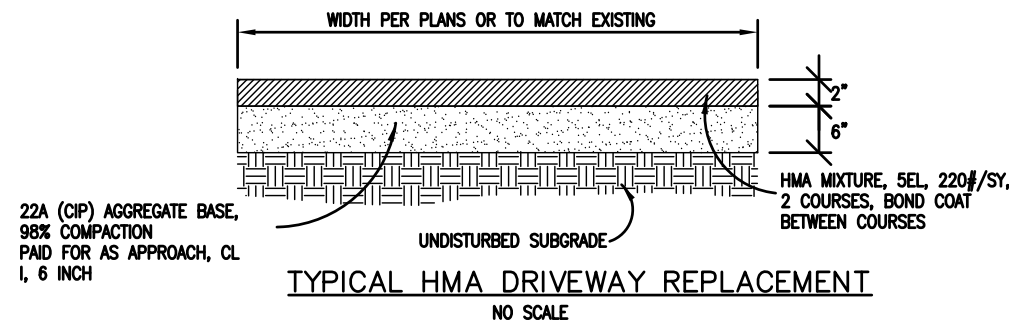

FINAL ROW PLAN REVISIONS (SUBMITTAL DATE:)							
NO.	DATE	AUTH	DESCRIPTION	NO.	DATE	AUTH	DESCRIPTION



**CITY OF
SAULT STE. MARIE, MI
ENGINEERING DEPARTMENT**
225 EAST PORTAGE AVENUE
SAULT STE. MARIE, MI 49783
(906) 632-5700 FAX: (906) 632-5606

NO SCALE

	DRAWN BY: LJM	JN: 208179	STANDARD DETAILS	DRAWING	SHEET
	APPROVED BY: DSB	CS: STU 17000	MERIDIAN ST RECONSTRUCTION: WEST EASTERDAY TO WEST 8TH	DETAILS	4
FILE: DETAILS_MERIDIAN.DWG	DATE: 11/10/2023			2	

UTILITIES

COMBINED SEWER

- COMBINED SEWER
- COMBINED SEWER - OUT OF SERVICE
- COMBINED SEWER - TO BE TAKEN OUT OF SERVICE
- COMBINED SEWER - TO BE REMOVED

COMMUNICATION

- FIBER OPTIC
- FIBER OPTIC - OUT OF SERVICE
- FIBER OPTIC - OVERHEAD
- FIBER OPTIC MARKER
- CABLE
- CABLE - OUT OF SERVICE
- CABLE - OVERHEAD
- CABLE MARKER
- CABLE PEDESTAL
- TELEPHONE
- TELEPHONE - OUT OF SERVICE
- TELEPHONE - OVERHEAD
- TELEPHONE BOX
- TELEPHONE MANHOLE
- TELEPHONE PEDESTAL

FUEL / PETROLEUM

- GASOLINE FILLER PIPE
- GASOLINE PUMP
- GASOLINE UNDERGROUND TANK
- PETROLEUM PIPELINE
- PETROLEUM PIPELINE - OUT OF SERVICE
- PETROLEUM PIPELINE MARKER
- PETROLEUM WELL
- PROPANE TANK

NATURAL GAS

- GAS LINE
- GAS LINE - OUT OF SERVICE
- MARKER
- VALVE
- WELL

SANITARY SEWER

- MANHOLE WITH COVER (DIA VARIES)
- SEWER
- SEWER - OUT OF SERVICE
- SEWER - TO BE TAKEN OUT OF SERVICE
- SEWER - TO BE REMOVED

WATER

- FIRE HYDRANT
- GATE VALVE AND BOX
- GATE VALVE IN WELL
- IRRIGATION CONTROL VALVE
- IRRIGATION SPRINKLER HEAD
- SERVICE METER
- SERVICE SHUTOFF
- WATER WELL
- IRRIGATION
- WATER MAIN
- WATER MAIN - OUT OF SERVICE
- WATER MAIN - TO BE TAKEN OUT OF SERVICE
- WATER MAIN - TO BE REMOVED

STEAM

- STEAM
- STEAM - OUT OF SERVICE

GENERIC EXISTING UTILITIES




- CATCH BASIN COVER
- MANHOLE COVER
- MARKER
- PEDESTAL
- SEWER CLEANOUT ACCESS
- STRUCTURE BOTTOM (DIA VARIES)
- UTILITY BOX
- UTILITY

DRAINAGE




- CATCH BASIN W/ COVER (DIA VARIES)
- DRAINAGE STRUCTURE NUMBER
- DRAIN CASTING
- DROP INLET
- END SECTION (SIZE VARIES)
- FLOW DIRECTION ARROW
- HEADWALL (SIZE VARIES)
- MANHOLE W/ COVER (DIA VARIES)
- MANHOLE BASE W/ COVER (SIZE VARIES)
- MANHOLE TEE W/ COVER (SIZE VARIES)
- OUTLET HEADWALL (SIZE VARIES)
- CULVERT - EXISTING
- CULVERT (SIZE VARIES)
- DITCH CENTERLINE
- STORM SEWER - EXISTING
- STORM SEWER
- STORM SEWER - TO BE REMOVED
- UNDERDRAIN
- WATER EDGE

NOTE:


EXISTING ITEMS ARE REPRESENTED BY THIN LINE WEIGHTS.
PROPOSED ITEMS ARE REPRESENTED BY HEAVIER LINE WEIGHTS.

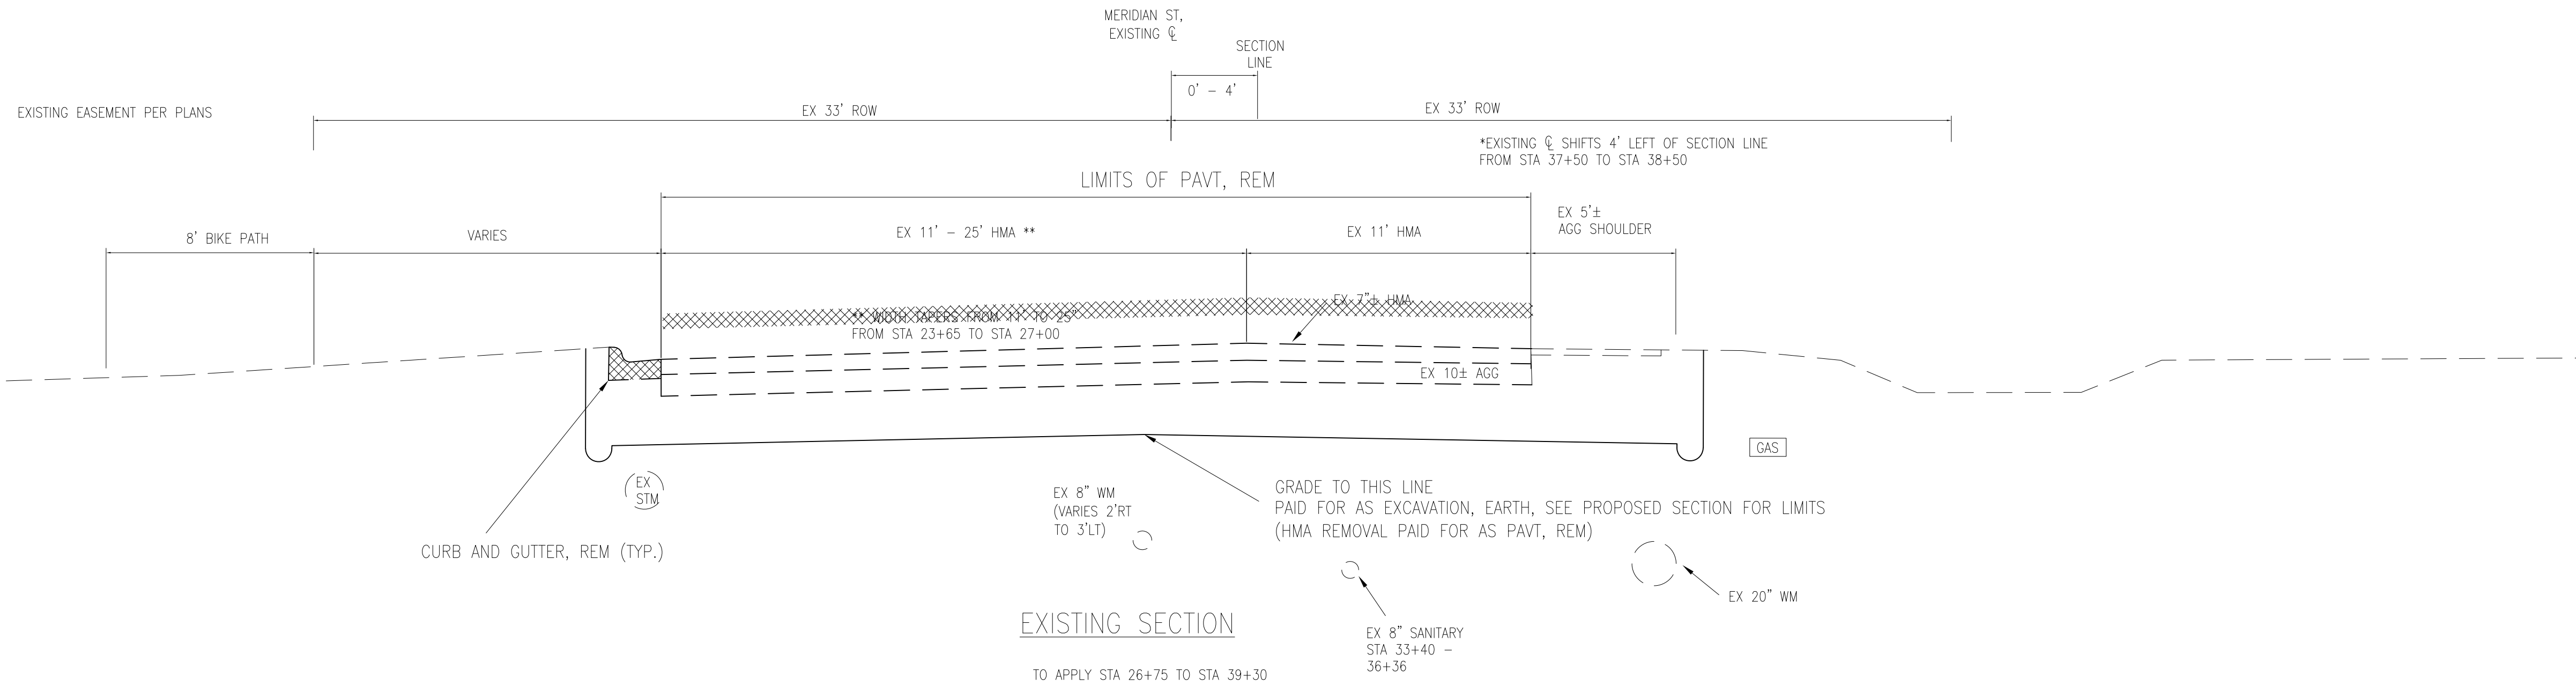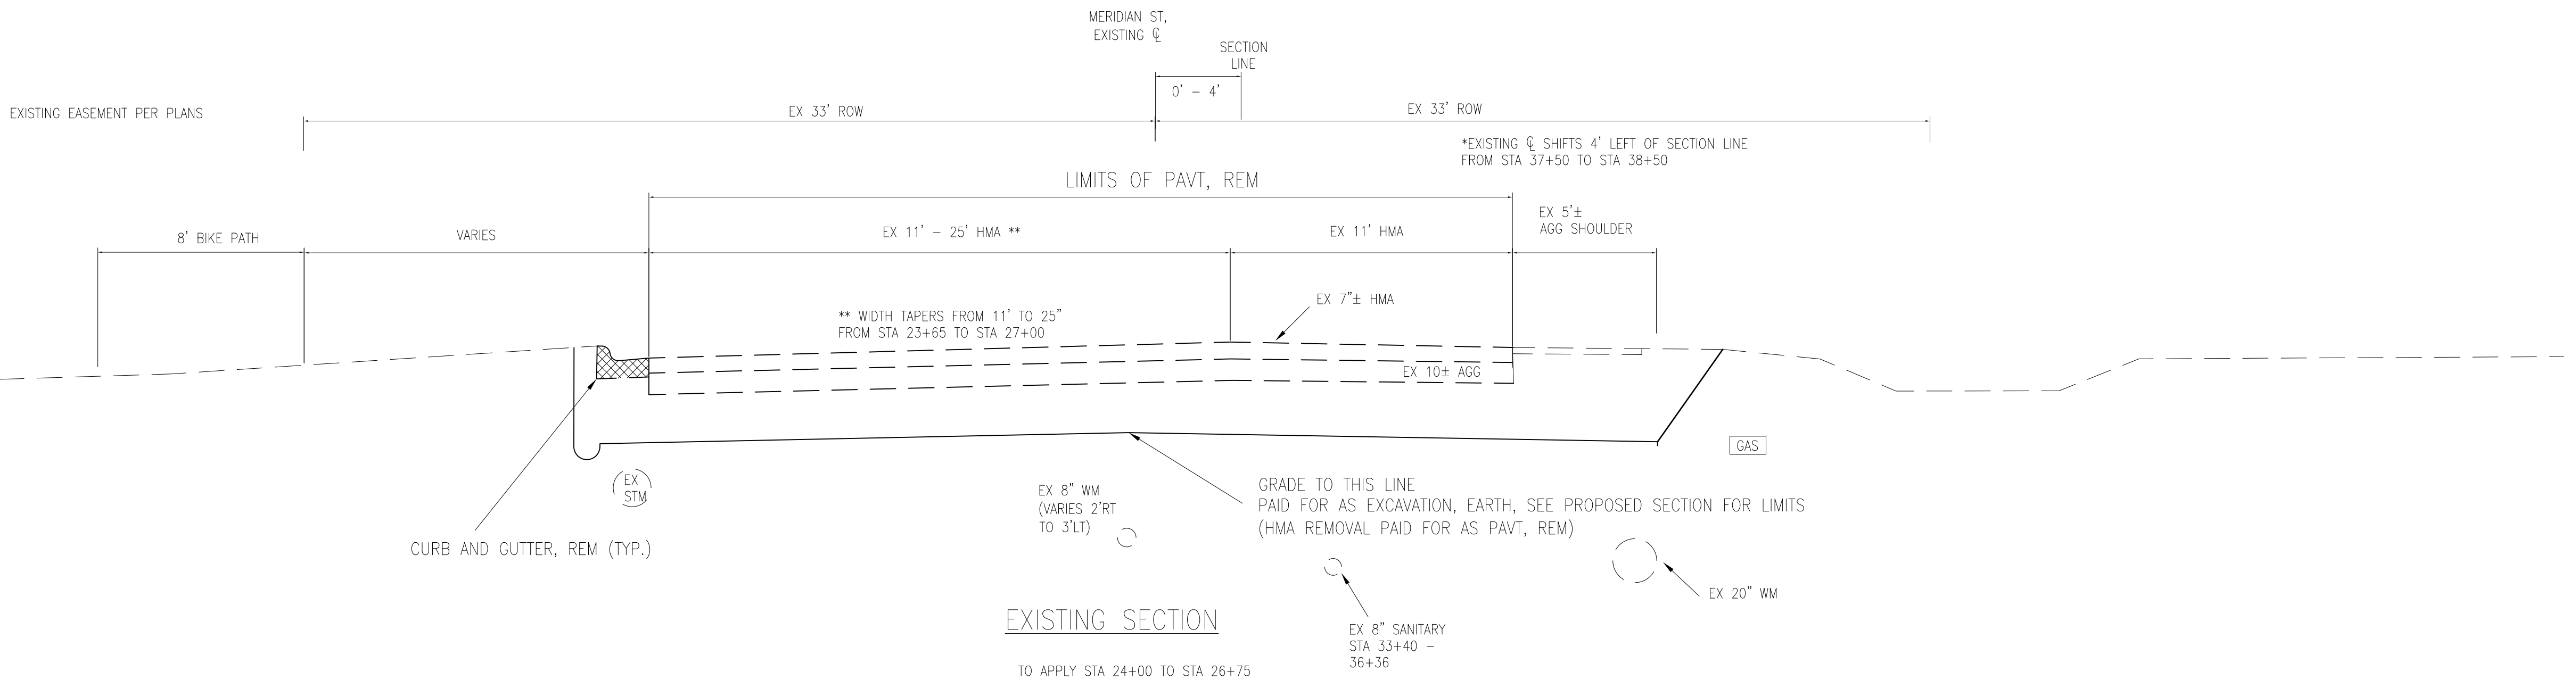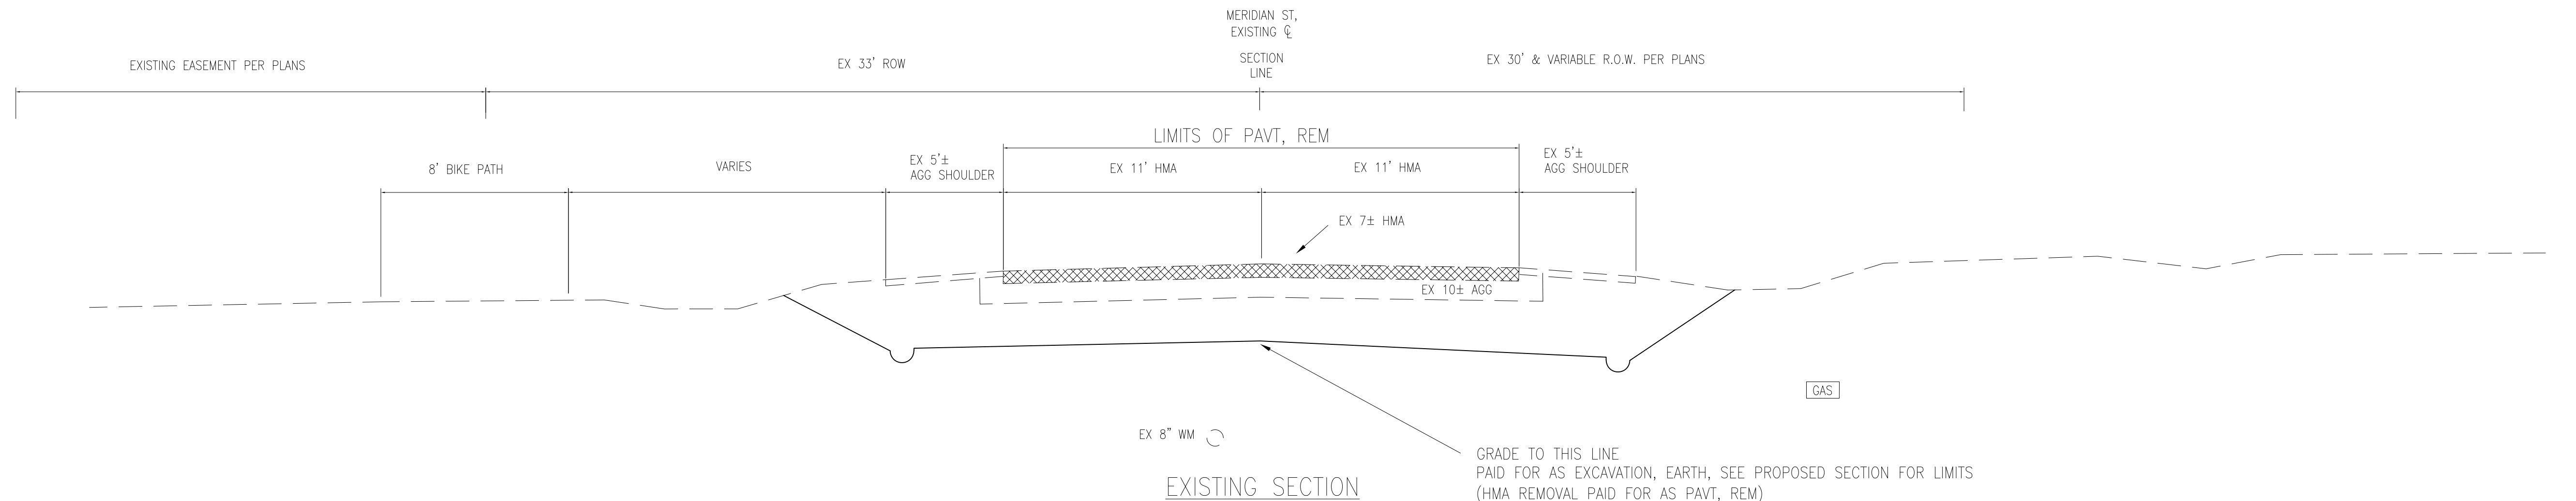


FINAL ROW PLAN REVISIONS (SUBMITTAL DATE:)								CITY OF SAULT STE. MARIE, MI ENGINEERING DEPARTMENT 225 EAST PORTAGE AVENUE SAULT STE. MARIE, MI 49783 (900) 632-5700 FAX (900) 632-5006				NO SCALE		DRAWN BY: LJM APPROVED BY: DSB DATE: 11/10/2023		JN: 208179 CS: STUL 17000		EXISTING CROSS SECTIONS MERIDIAN STREET RECONSTRUCTION: WEST EASTERDAY AVENUE TO WEST 8TH AVE		DRAWING	SHEET
NO.	DATE	AUTH	DESCRIPTION	NO.	DATE	AUTH	DESCRIPTION													EXISTING X SECTIONS	7

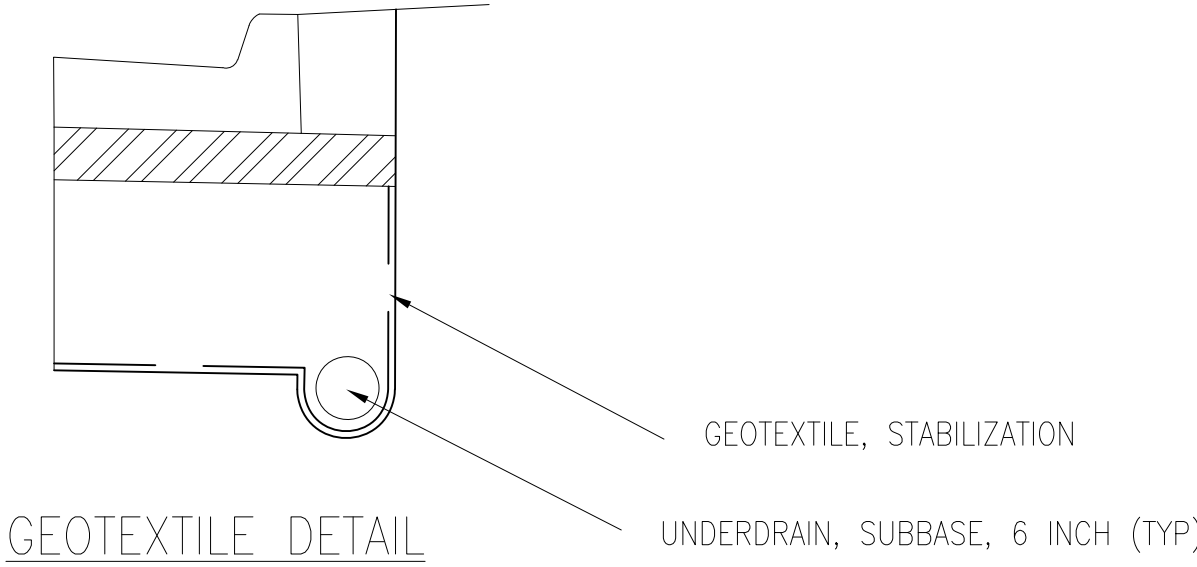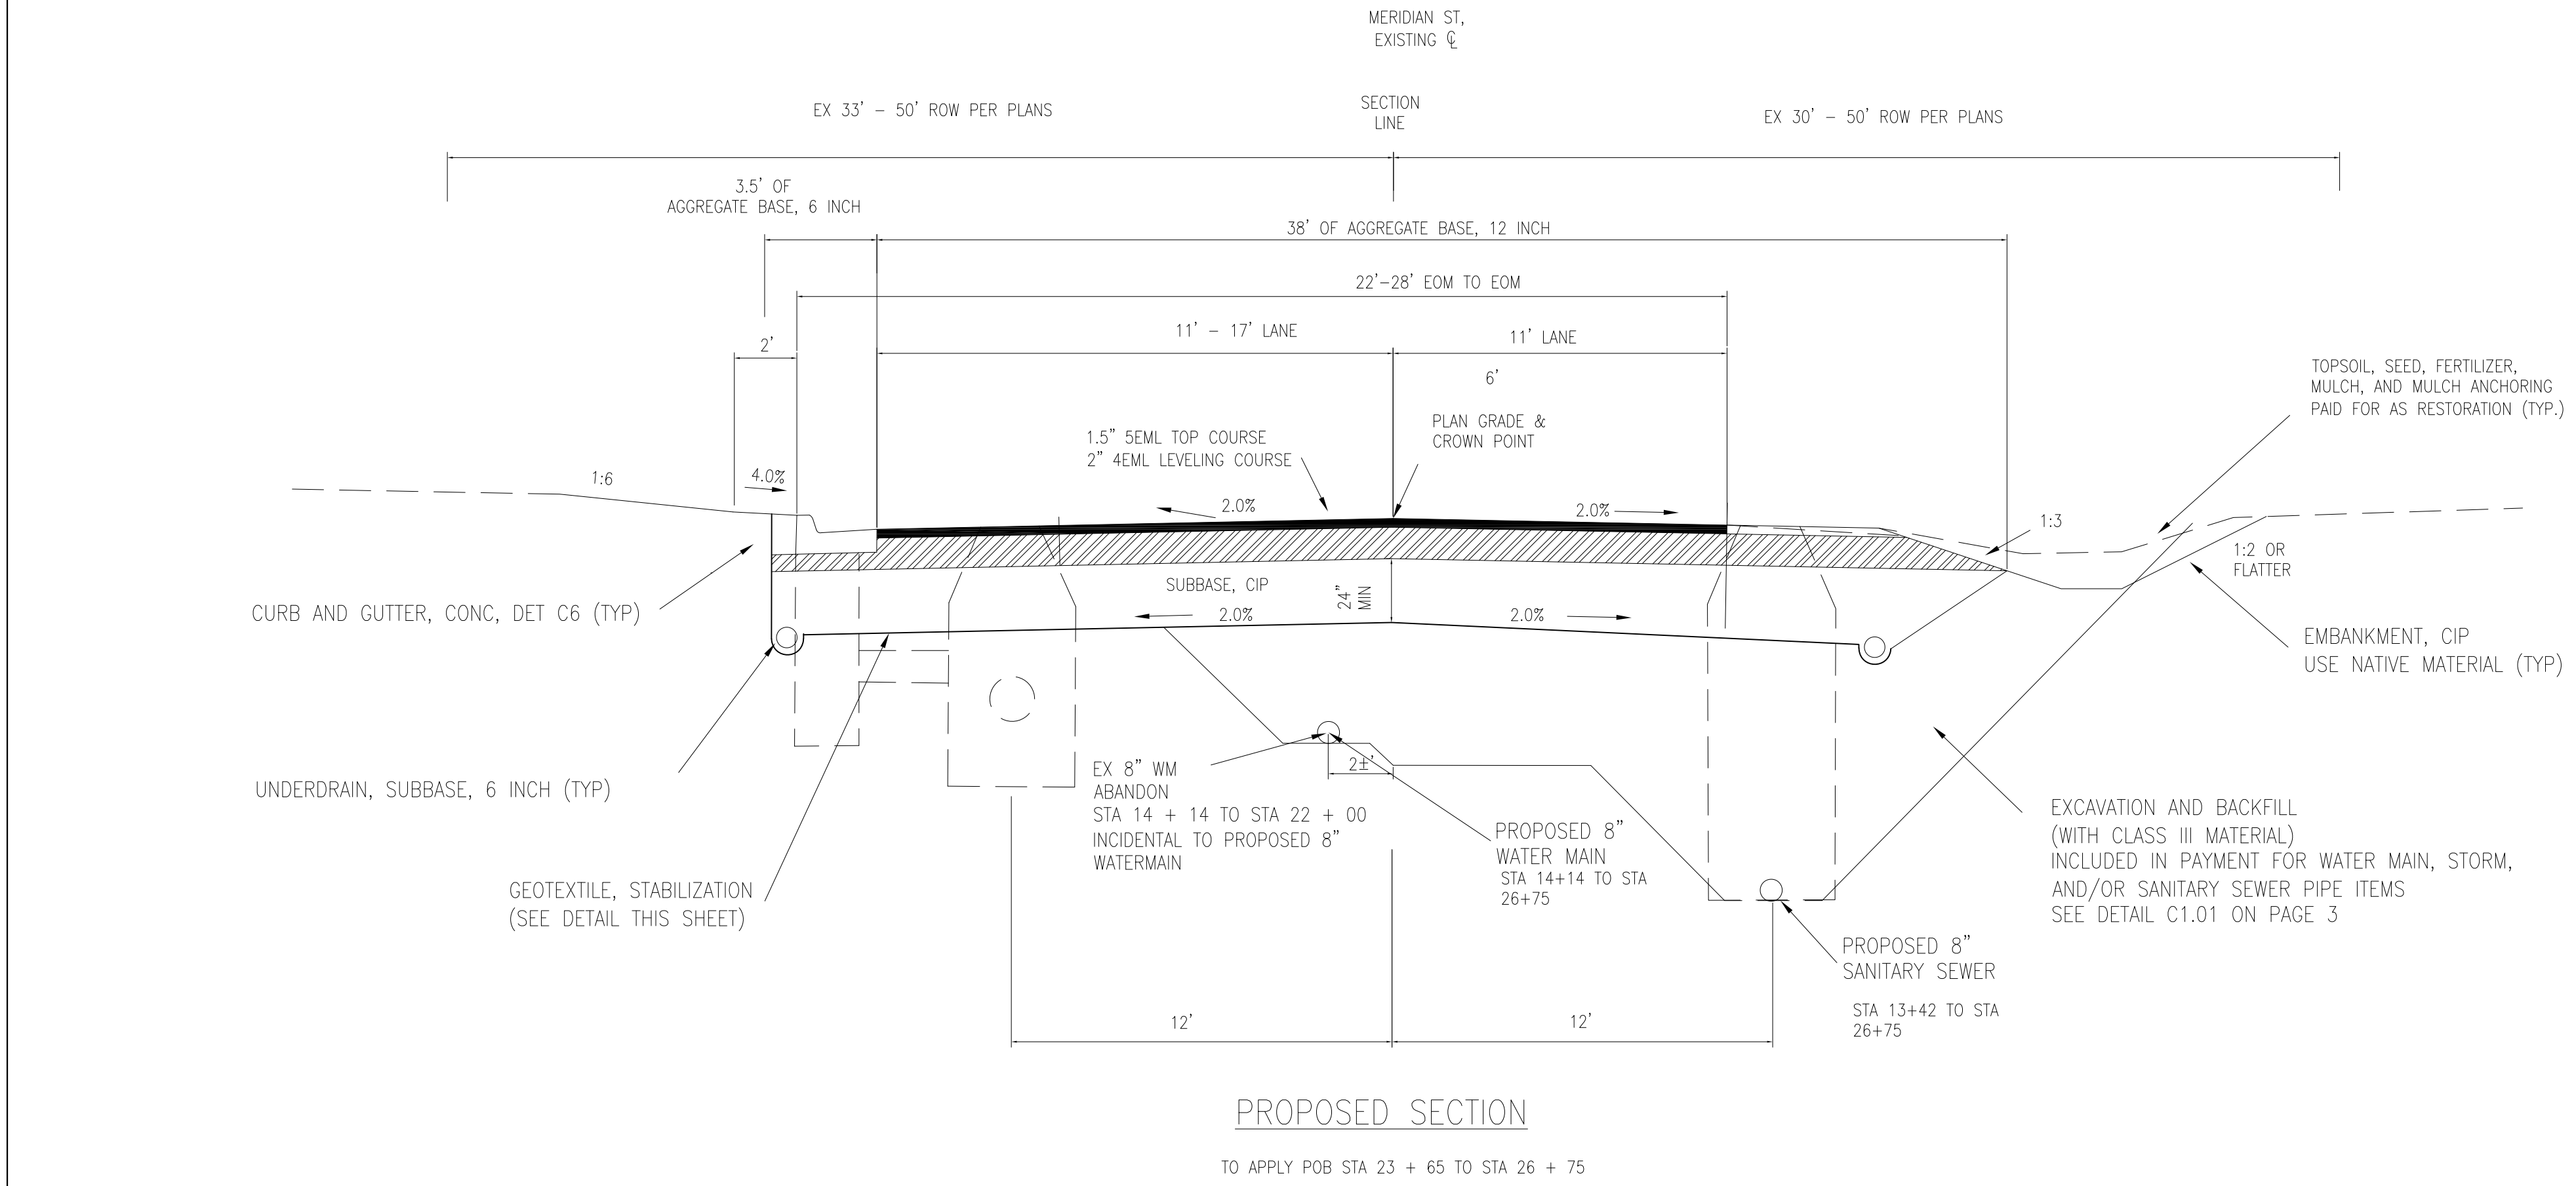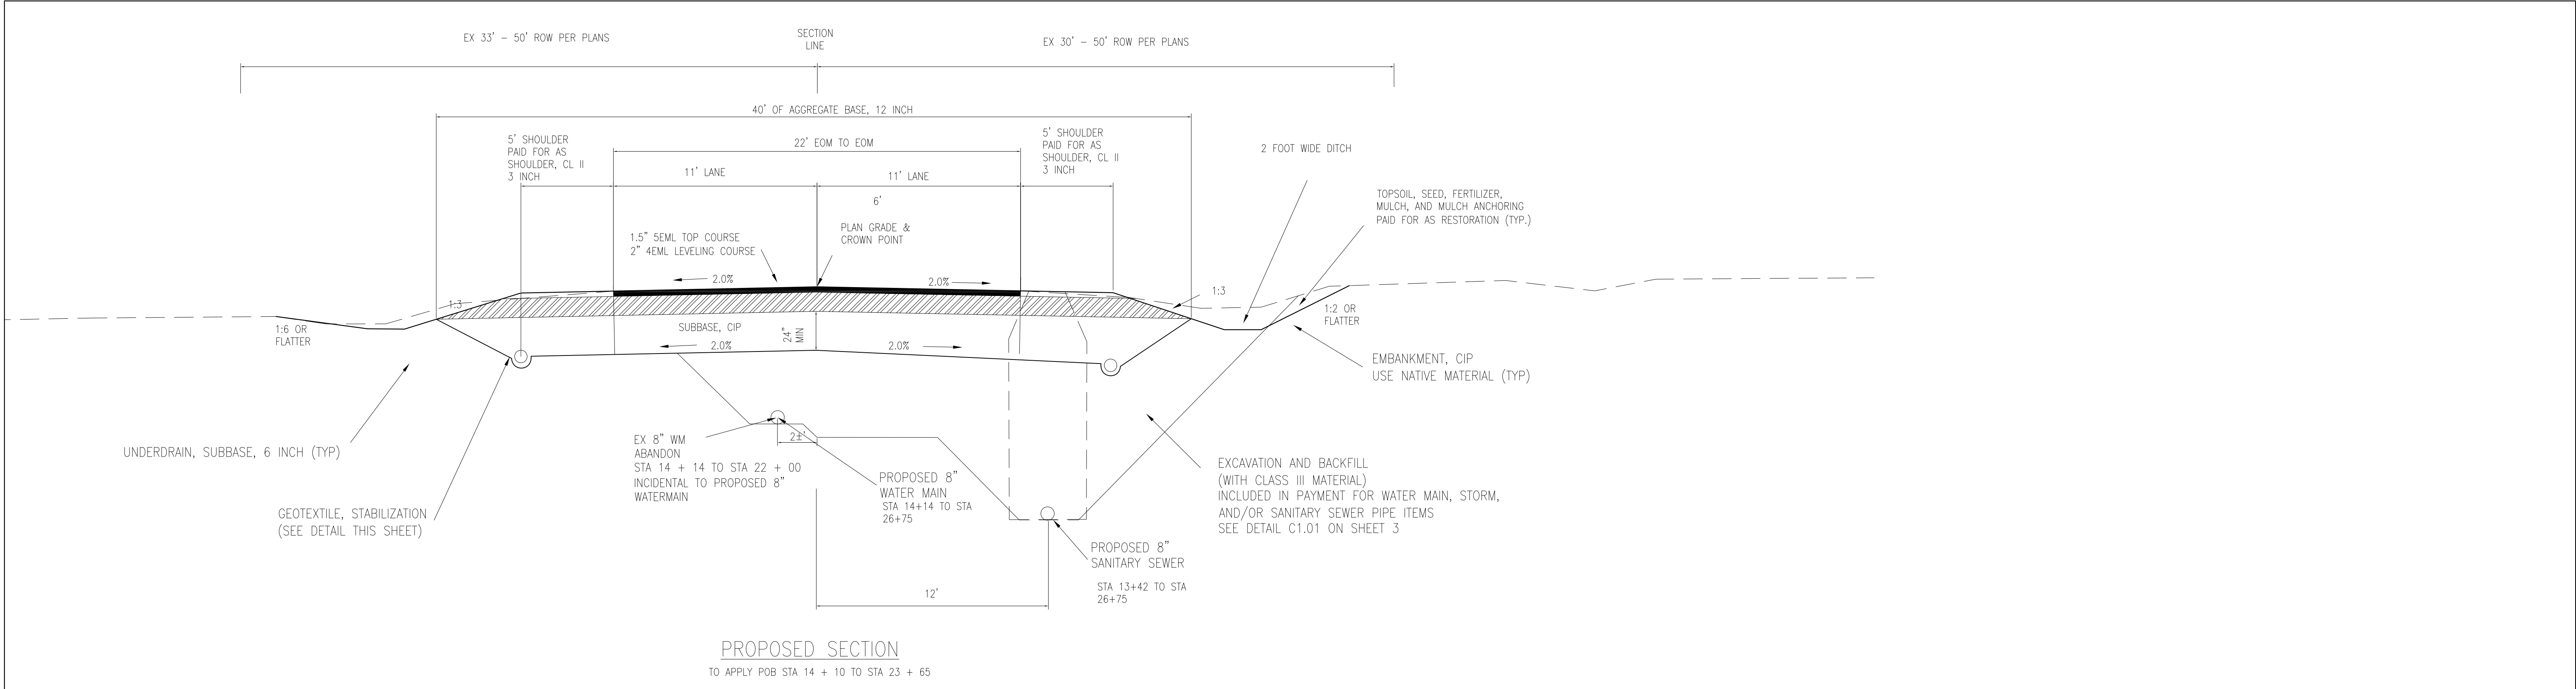



HMA APPLICATION TABLE:			
PAY ITEM	RATE: lbs/syd	PERFORMANCE GRADE	REMARKS
HMA, 5EML	165	58-34	HMA, 5EML TOP COURSE
HMA, 4EML	220	58-34	HMA, 4EML LEVELING COURSE
HMA Approach	220	58-34	HMA, 5EML DRIVEWAY APRONS
HMA Approach	165	58-34	HMA, 5EML TOP COURSE INTERSECTION APPROACH
HMA Approach	220	58-34	HMA, 4EML LEVELING COURSE INTERSECTION APPROACH
Hand Patching	330	58-34	HMA, 4EML
Shared Use Path, HMA	330	58-34	HMA, 5EML, SHARED USE PATH
HMA Bond Coat	0.05 - 0.15 gal./syd		FOR INFORMATION ONLY

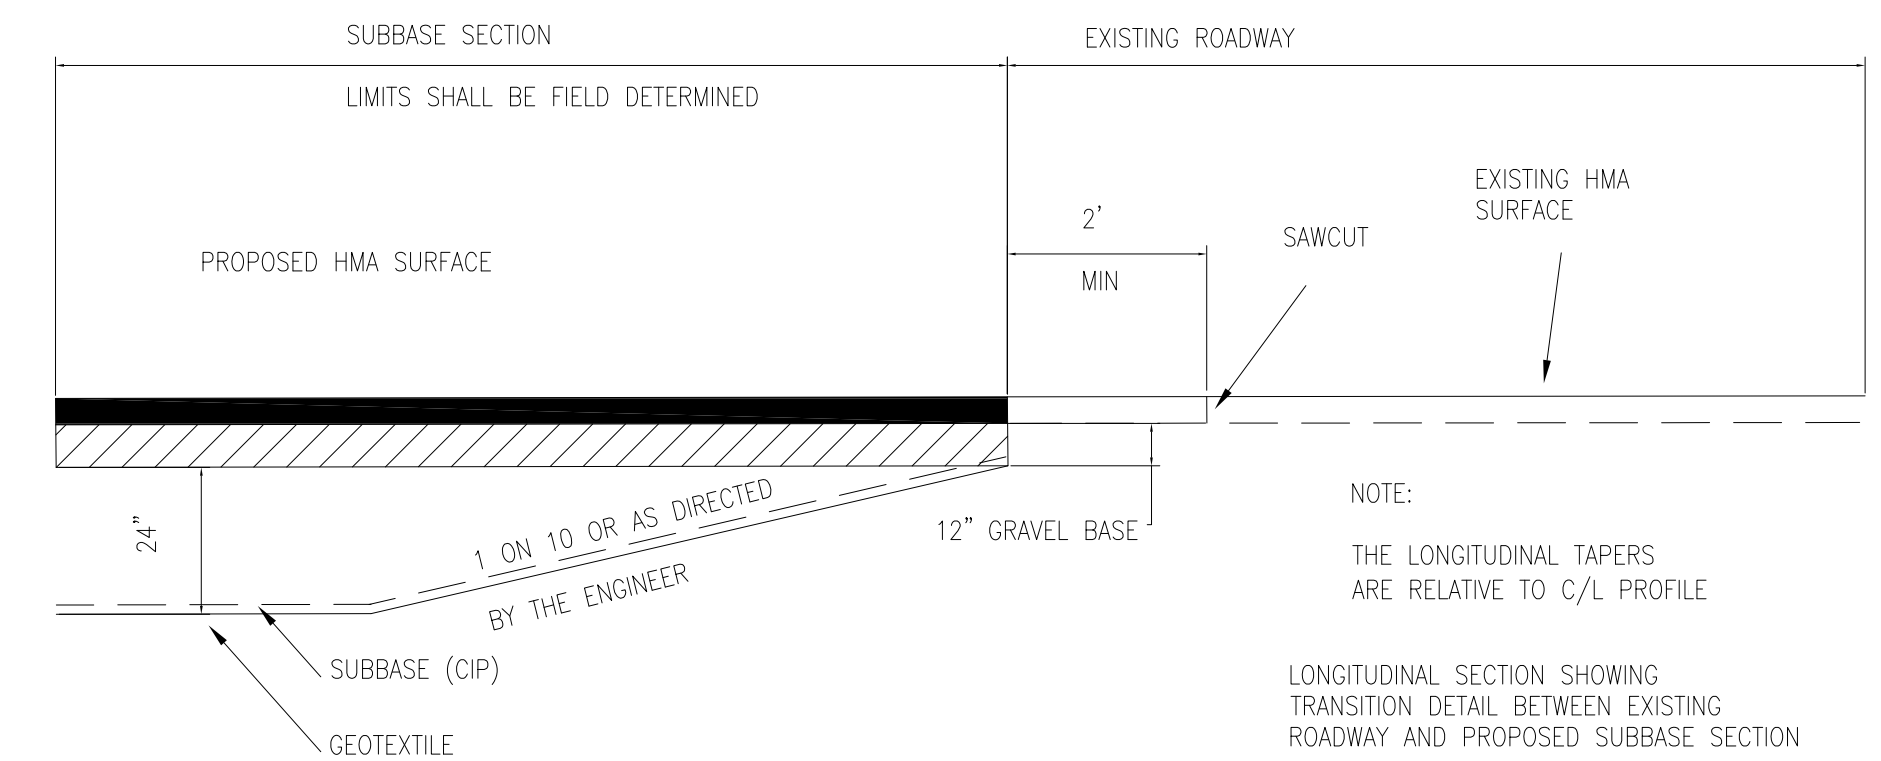



FINAL ROW PLAN REVISIONS (SUBMITTAL DATE:)								 CITY OF SAULT STE. MARIE, MI ENGINEERING DEPARTMENT 225 EAST PORTAGE AVENUE SAULT STE. MARIE, MI 49783 (906) 632-5700 FAX: (906) 635-5606	NO SCALE		DRAWN BY: LJM		JN: 208179		PROPOSED CROSS SECTIONS		DRAWING	SHEET
NO.	DATE	AUTH	DESCRIPTION	NO.	DATE	AUTH	DESCRIPTION				APPROVED BY: DSB		CS: STUL 17000		MERIDIAN STREET RECONSTRUCTION: WEST EASTERDAY AVE TO WEST 8TH AVE		PROPOSED SECTIONS	9
											FILE: XXXXX_XSECTIONS_MERIDIAN_PHASE_1.DWG		DATE: 11/10/2023					

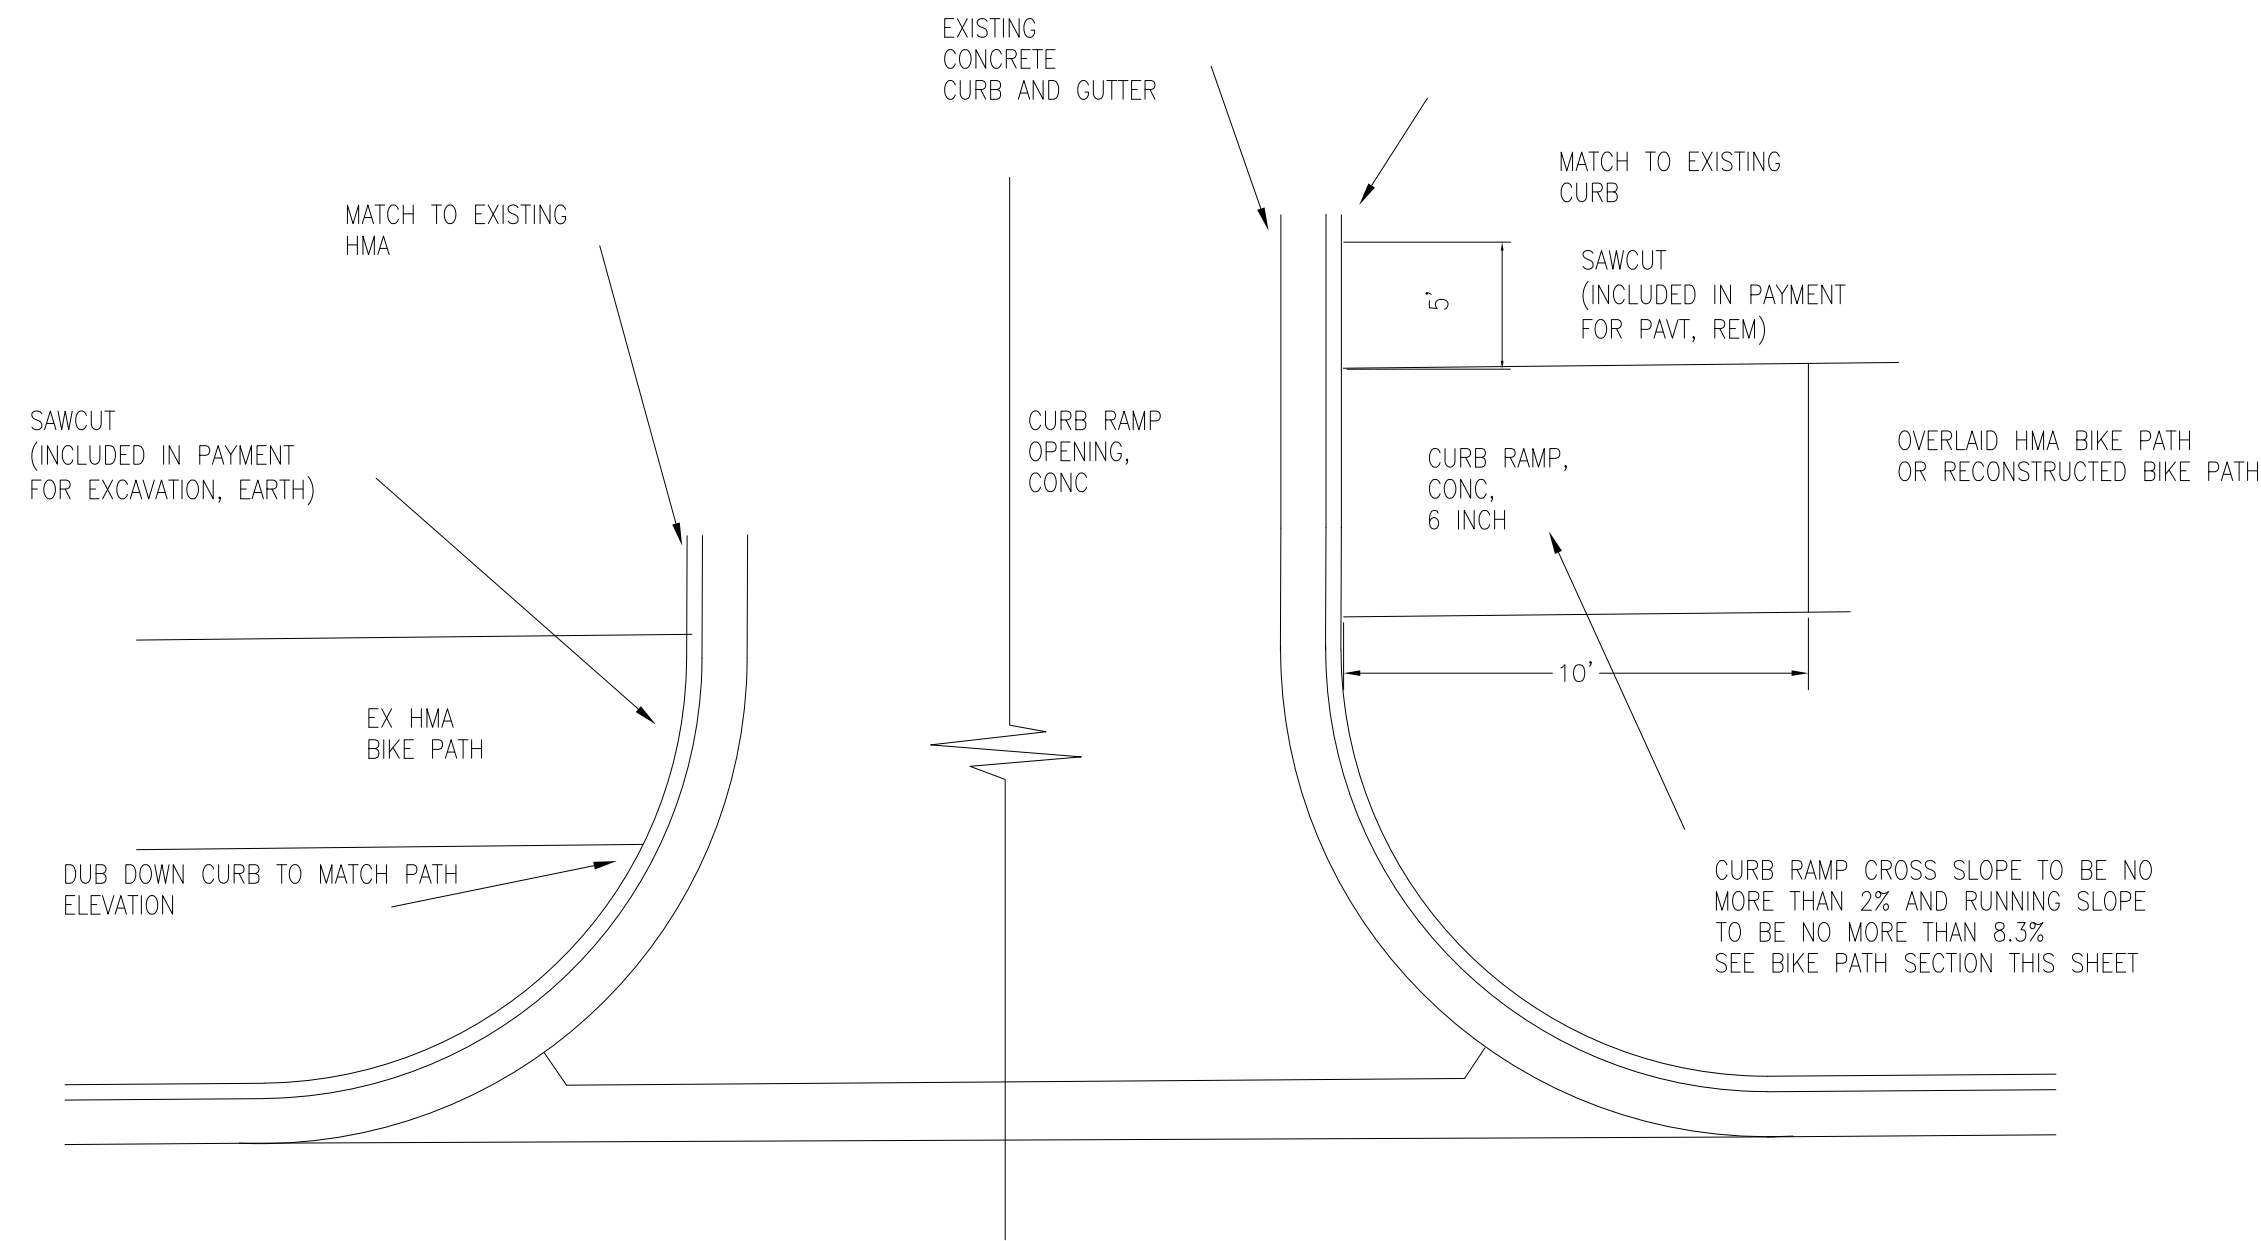

DRIVES WITH BIKE PATH

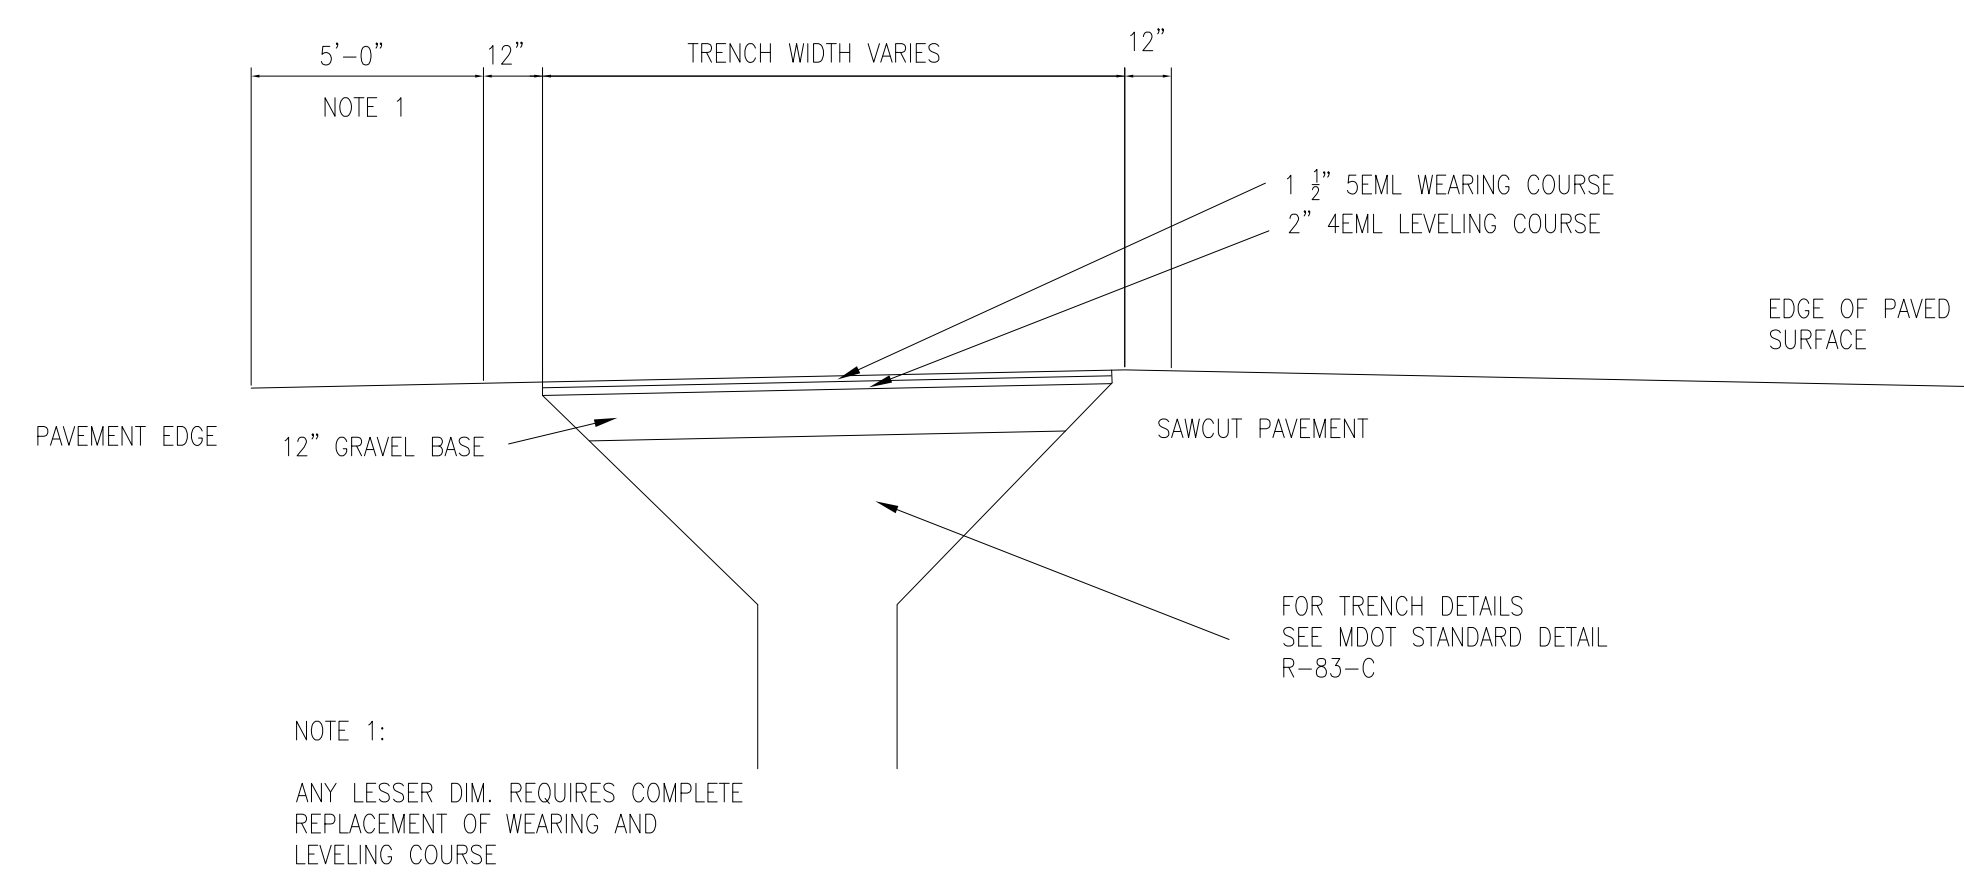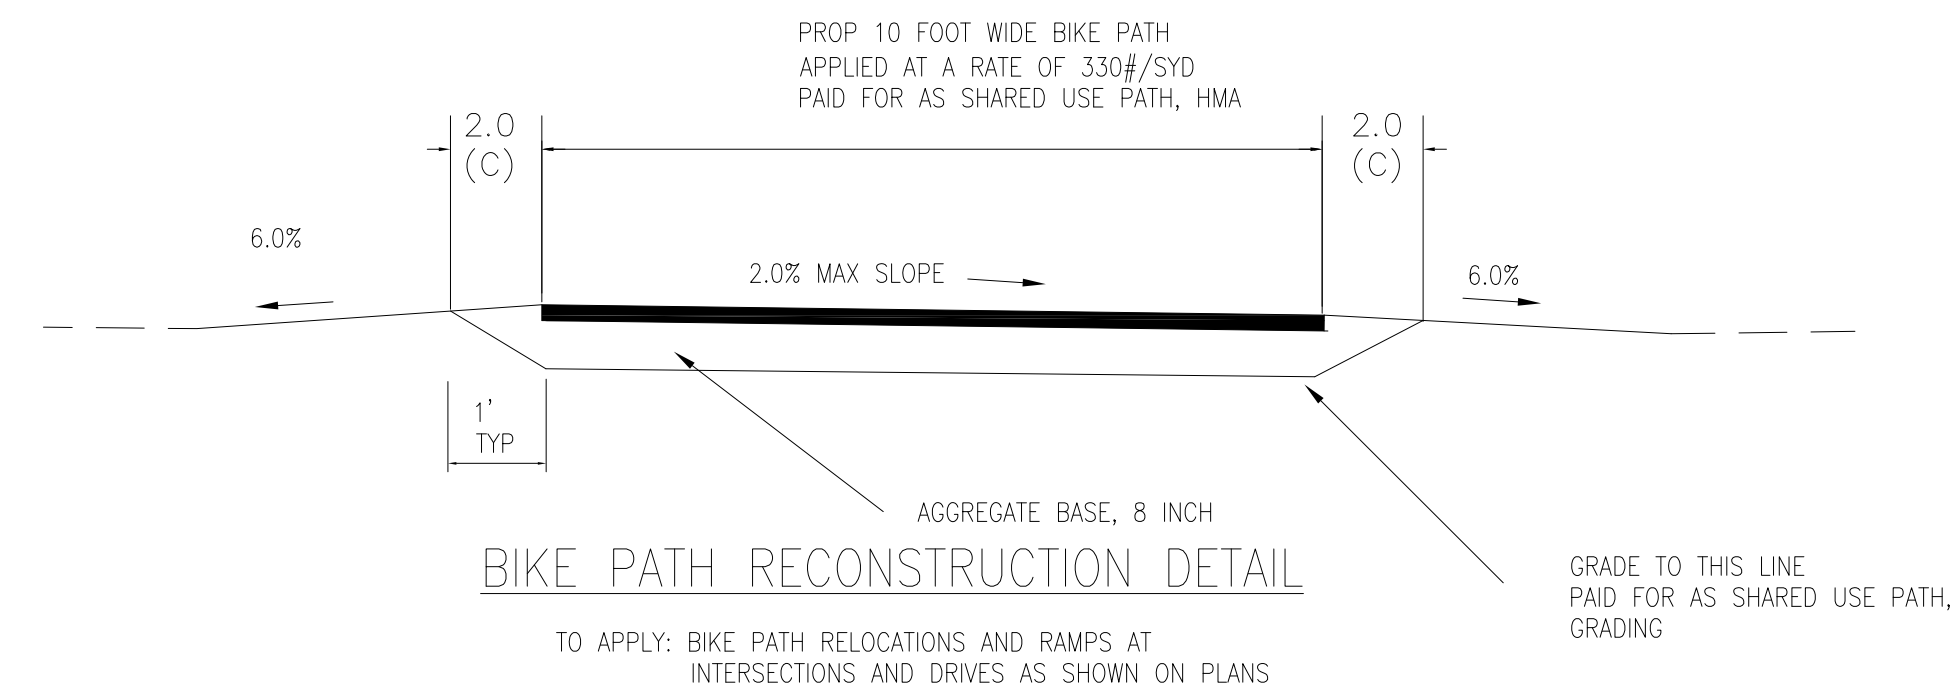


PAVEMENT RESTORATION TYPE "A"

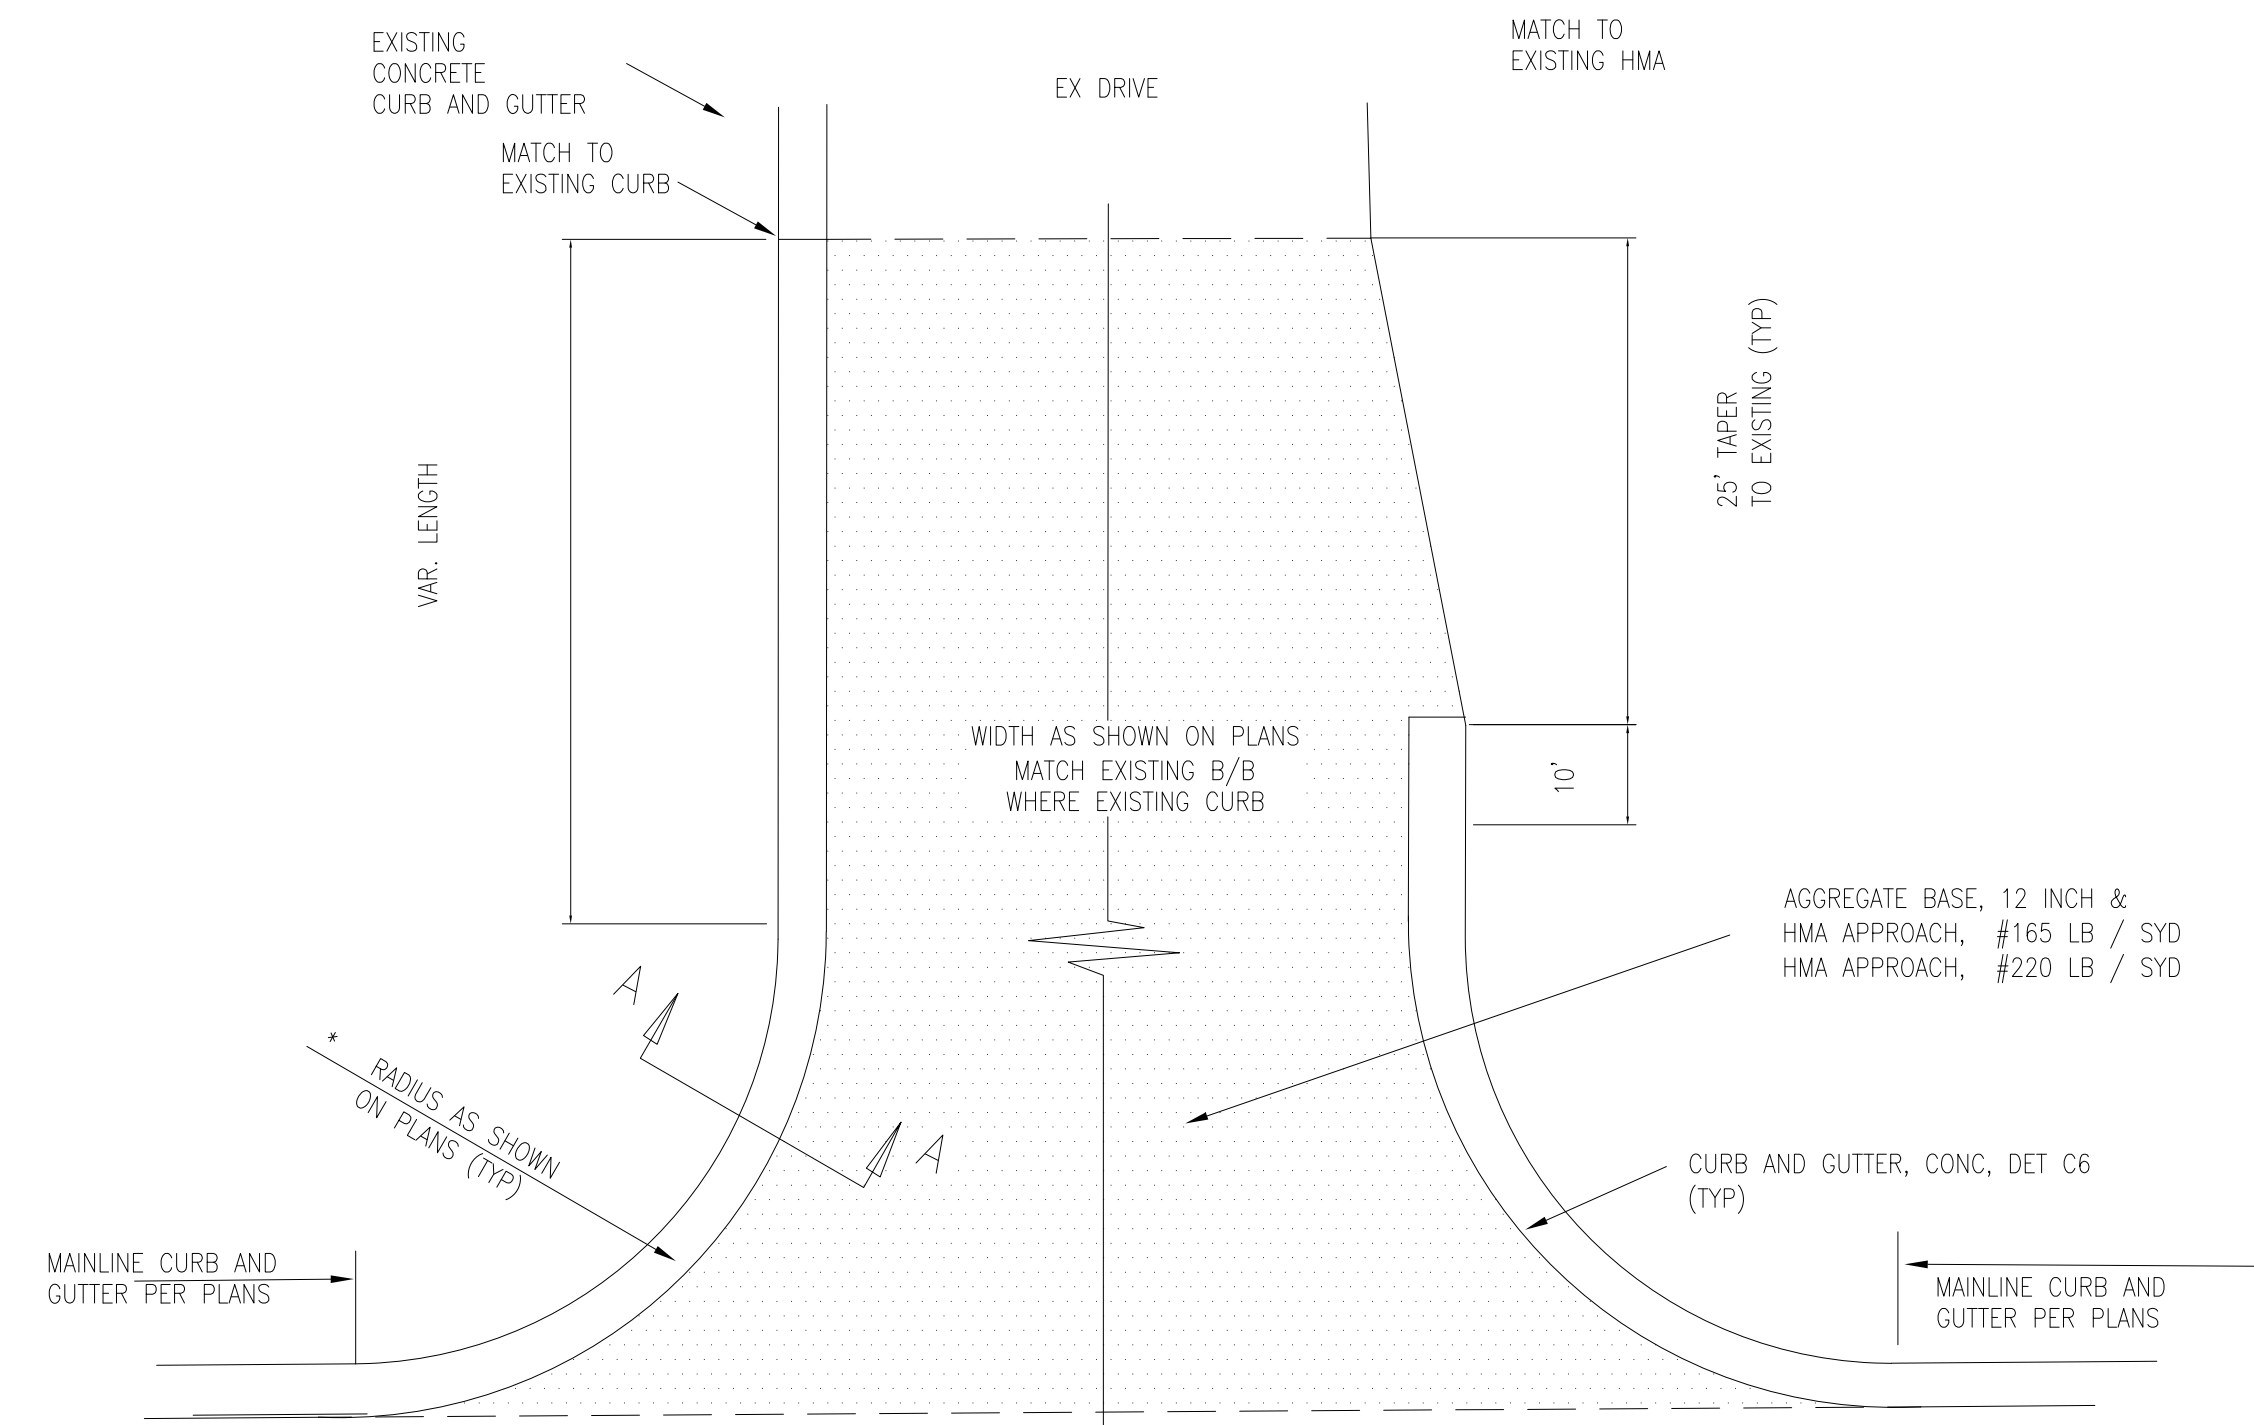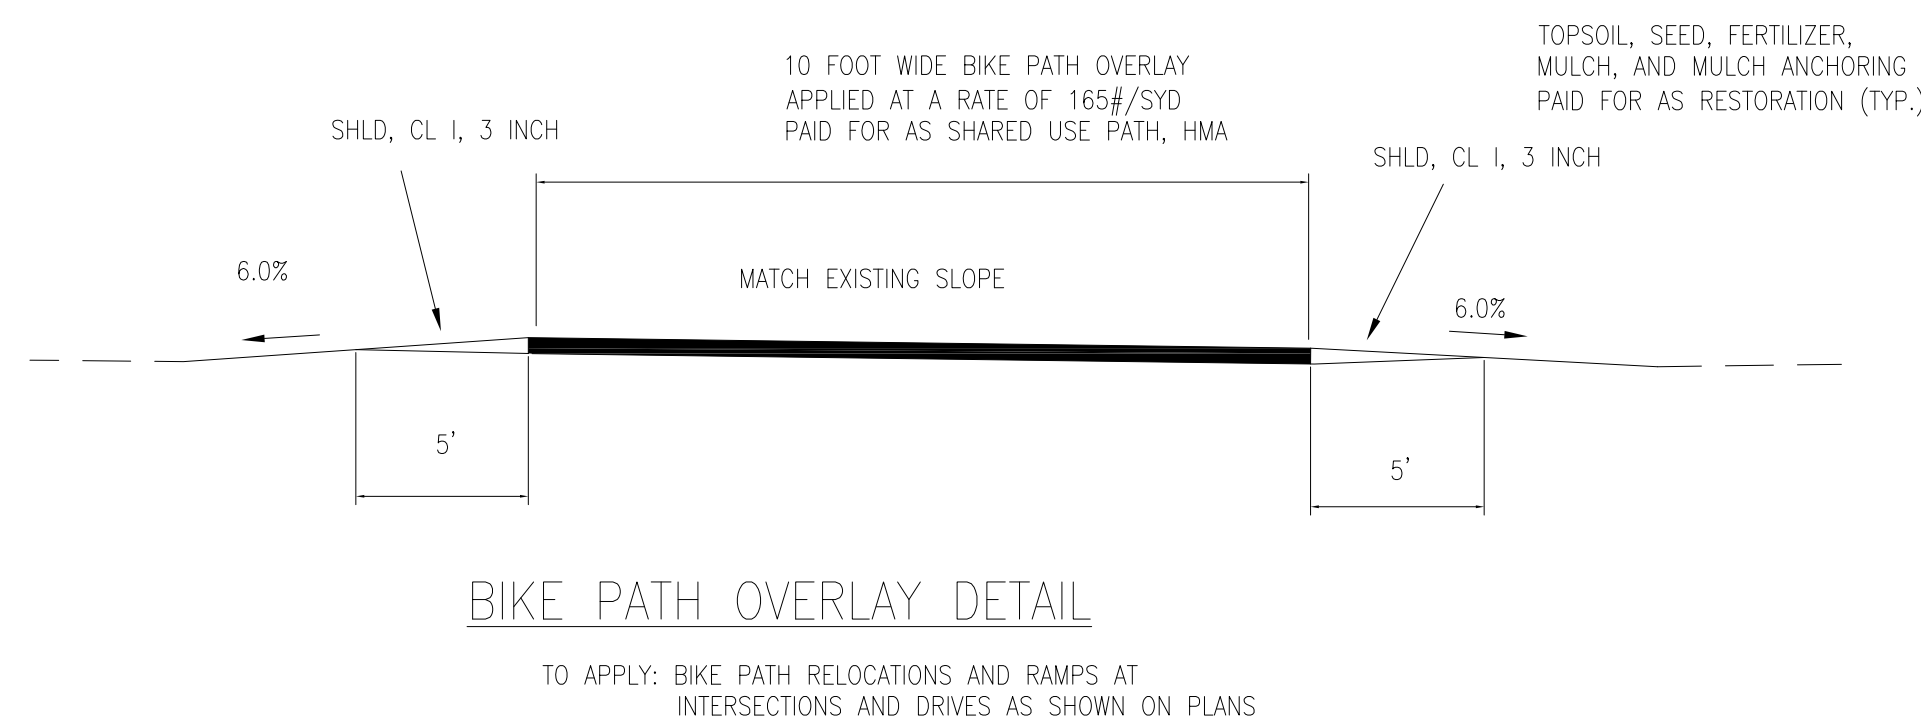


SIDE STREET APPROACH DETAIL

* RADIUS MAY BE ADJUSTED BY ENGINEER IN FIELD

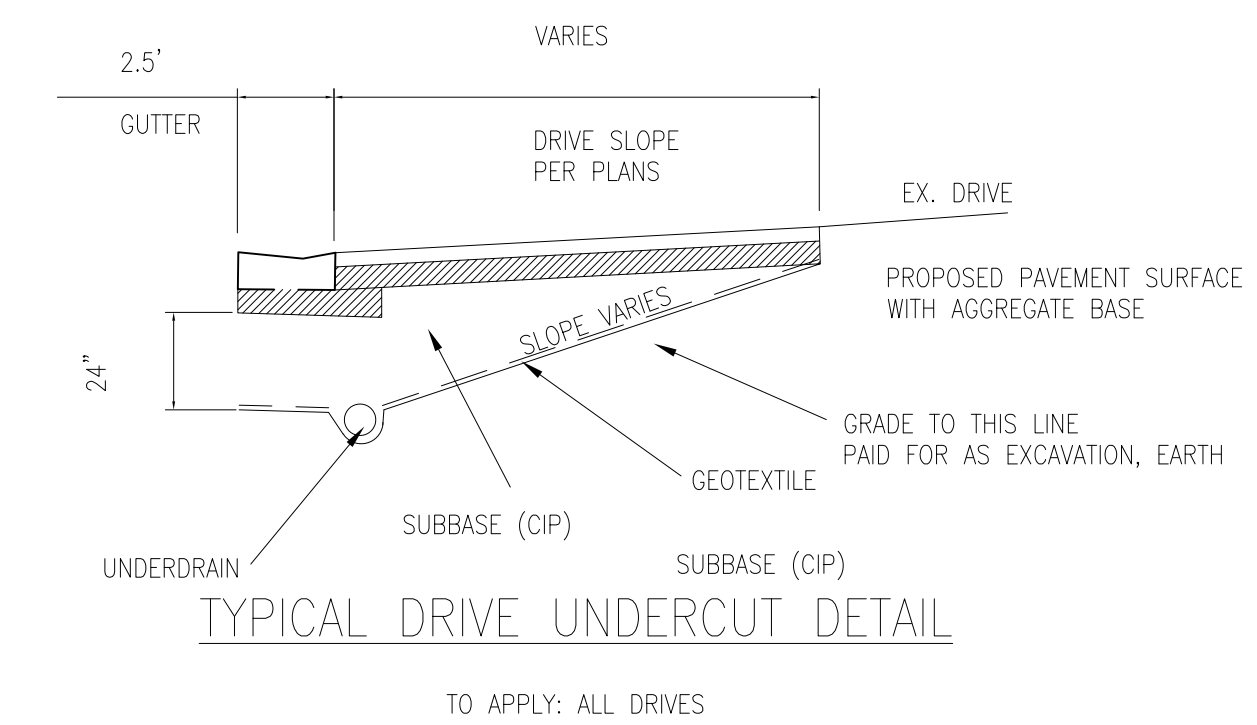


TYPICAL DRIVE UNDERCUT DETAIL

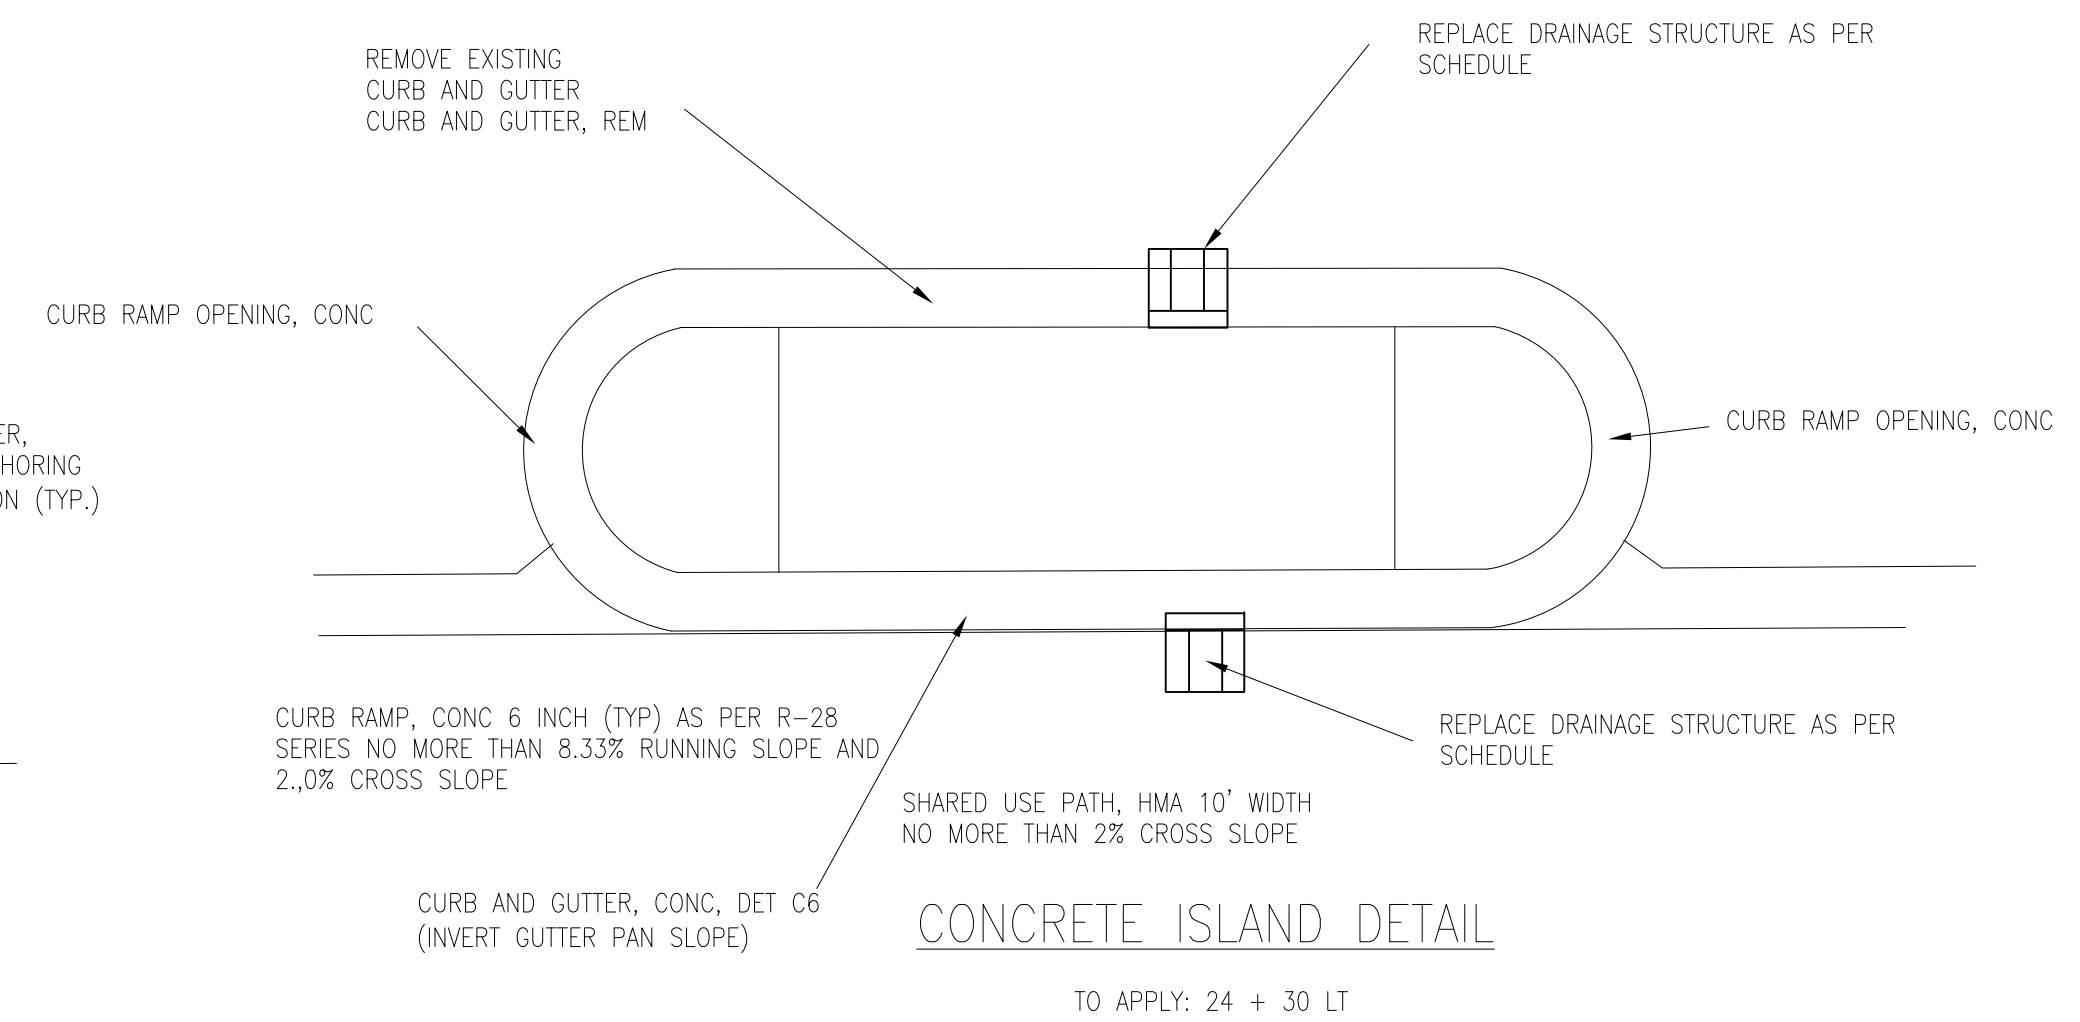

CONCRETE ISLAND DETAIL

FINAL ROW PLAN REVISIONS (SUBMITTAL DATE:)							 CITY OF SAULT STE. MARIE, MI ENGINEERING DEPARTMENT 225 EAST PORTAGE AVENUE SAULT STE. MARIE, MI 49783 (906) 632-5700 FAX: (906) 635-5606	NO SCALE	DRAWN BY: LJM		JN: 208179		MISCELLANEOUS DETAILS		DRAWING	SHEET		
NO.	DATE	AUTH	DESCRIPTION	NO.	DATE	AUTH			DESCRIPTION	APPROVED BY: DSB		CS: STUL 17000		MERIDIAN STREET RECONSTRUCTION: WEST EASTERDAY AVE TO WEST 8TH AVE		MISC DETAILS	10	
											DATE: 11/10/2023							

FILE: XXXXX_XSECTIONS_MERIDIAN_PHASE_1.DWG

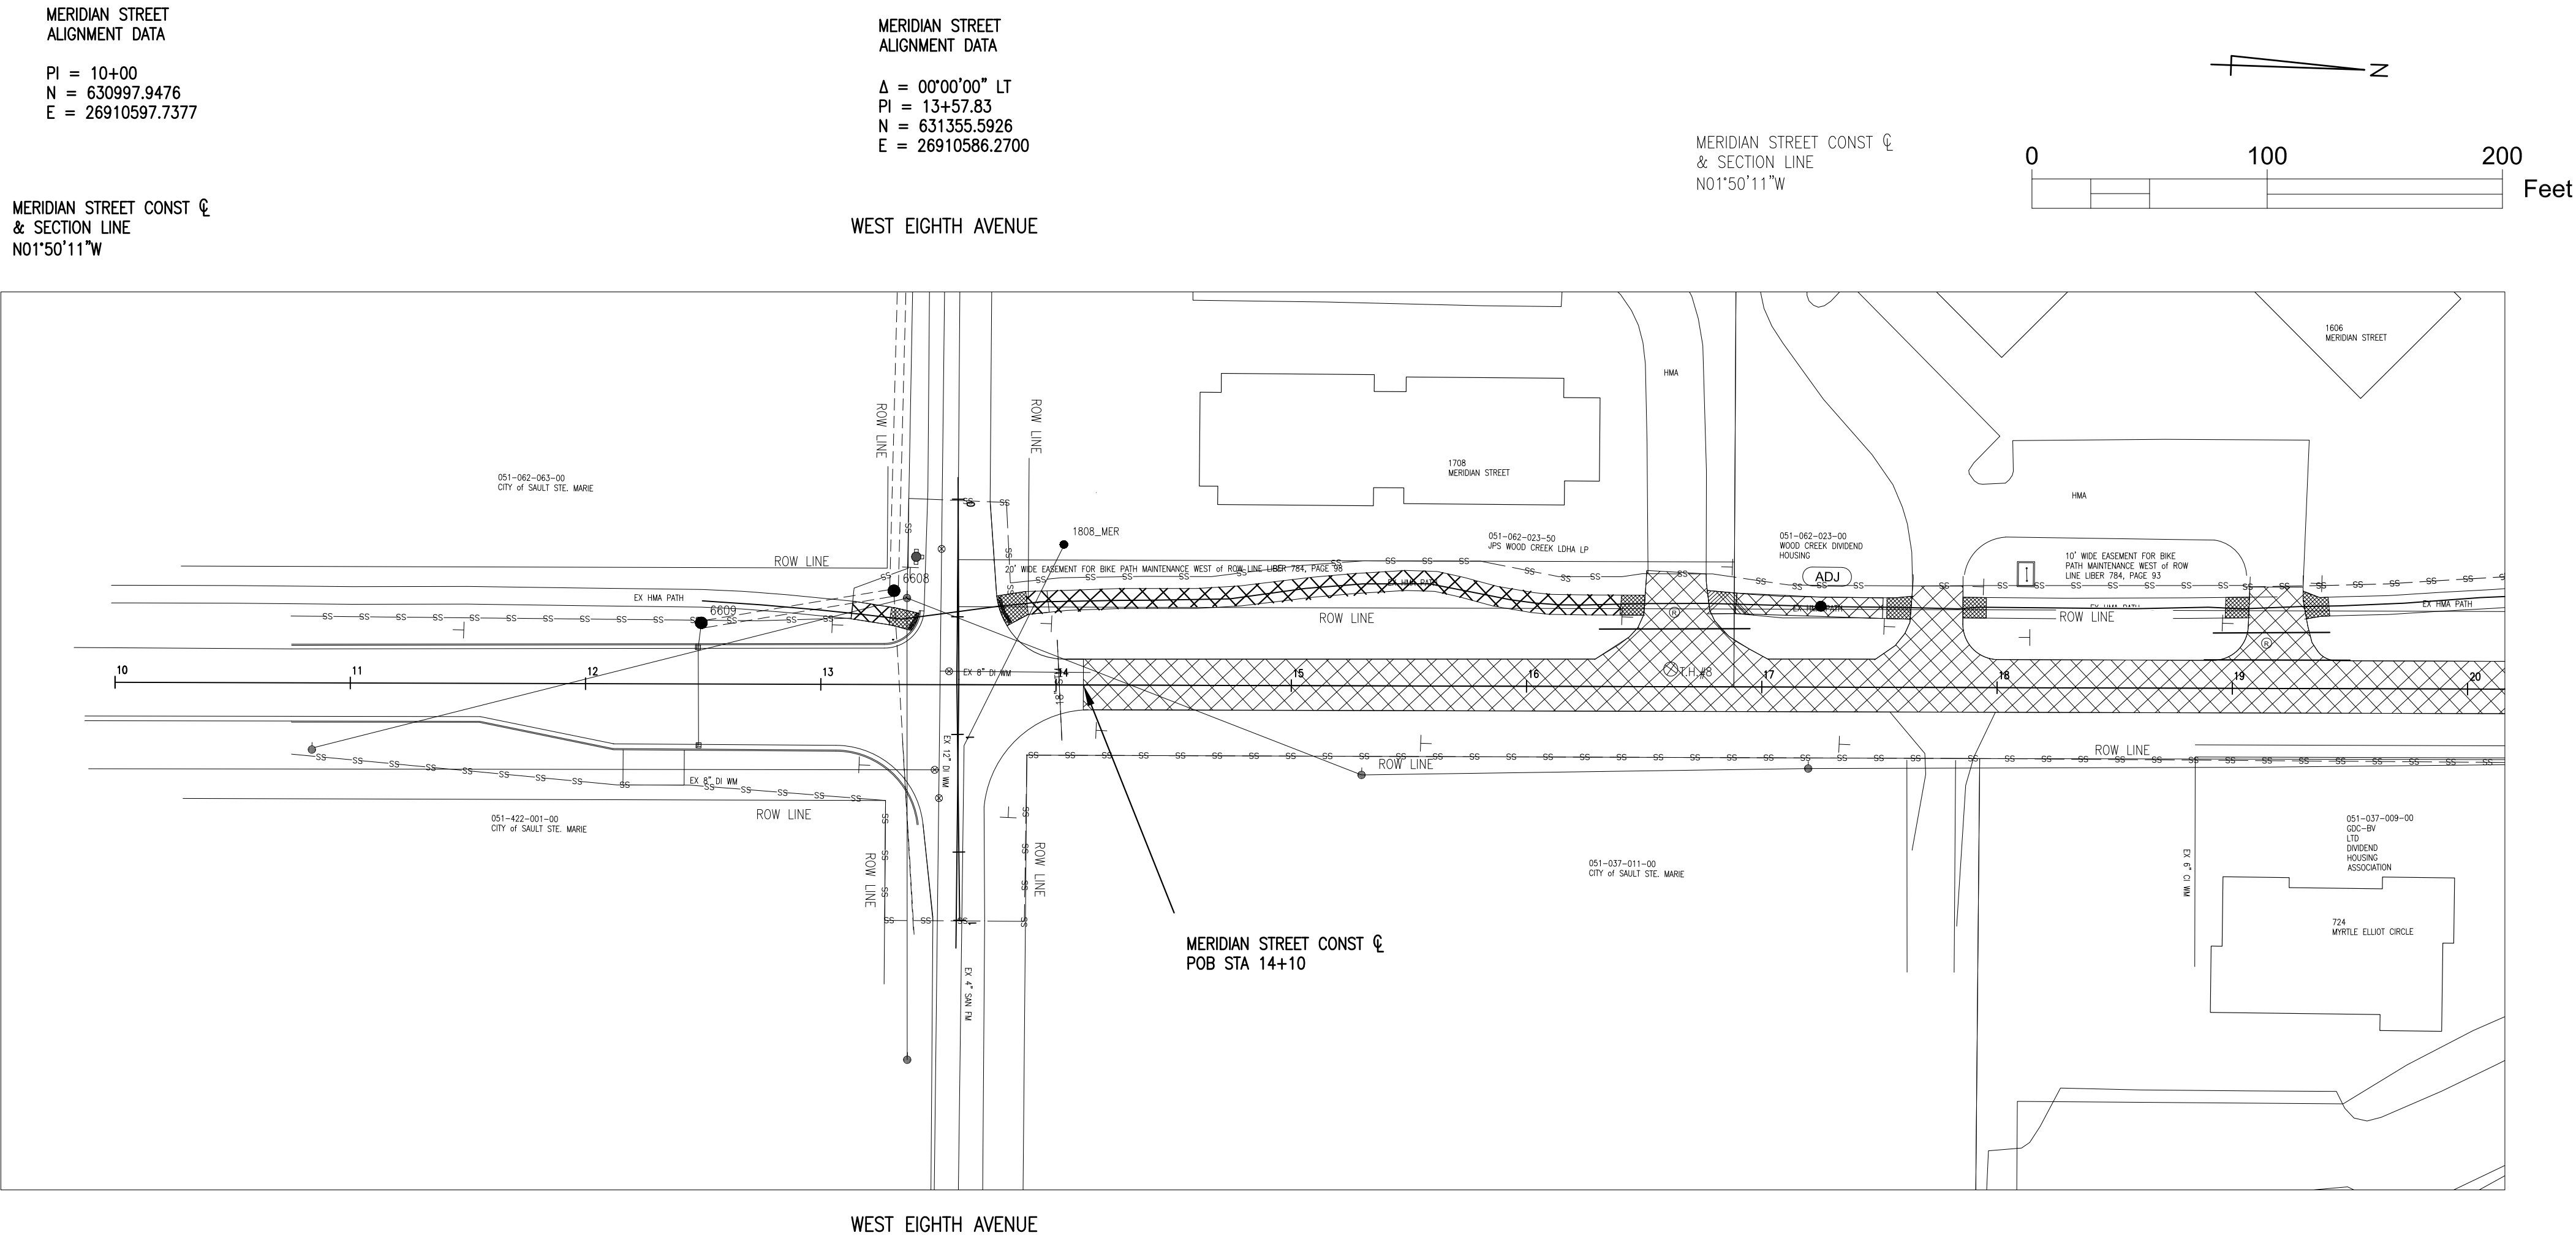

Mainline Utility Removal Quantities THIS SHEET

Participating Quantities, CAT 001

Description	QTY	UNIT
Culv, Rem, Less Than 24 inch	2	Ea

Non-Participating Items, CAT 003


Description	QTY	UNIT
Gate Box, Adj, Temp, Case 1, Modified	3	Ea

Mainline Road and Bike Path Removal Quantities THIS SHEET

Participating Quantities, CAT 001


Description	QTY	UNIT
Curb and Gutter, Rem	30	Ft
Pavt, Rem	1445	Syd
Excavation, Earth	2750	Cyd

The diagram shows a cross-section of a road with a 2% grade. The road is 200 feet long. The cross-section shows a road surface that slopes downward from left to right. The vertical axis is labeled 'Z' and the horizontal axis is labeled 'Feet'.

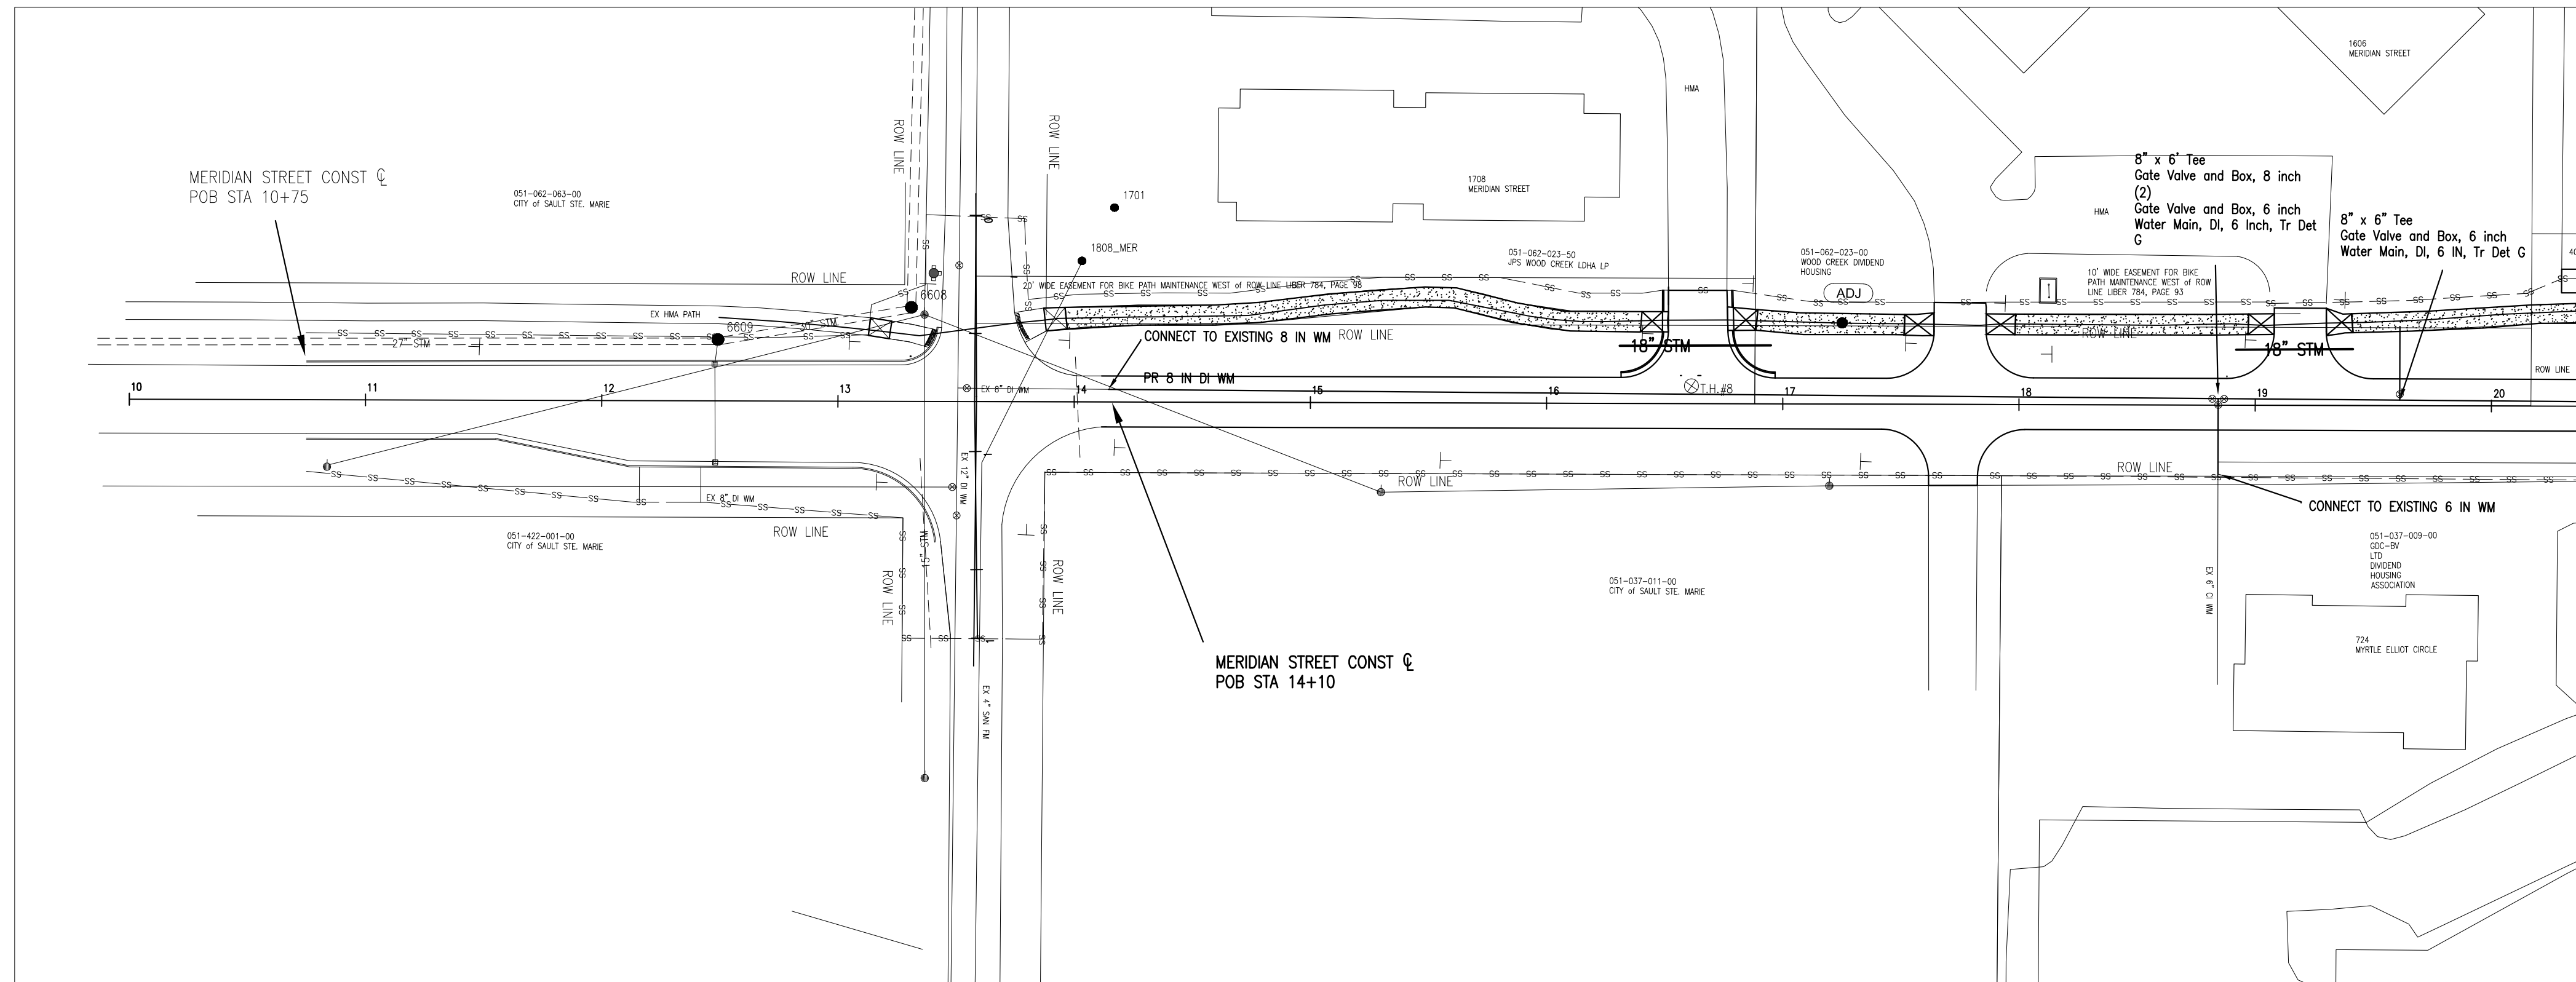

Description	QTY	UNIT
Subbase, CIP	1815	Cyd
Aggregate Base, 12 inch	2625	Syd
Underdrain, Subbase, 6 inch	1180	Ft
HMA, 4EML	160	Ton
HMA, 5EML	120	Ton
Geotextile, Stabilization	2755	Syd
Embankment, CIP	60	Cyd
Machine Grading	12	Sta

[illegible]

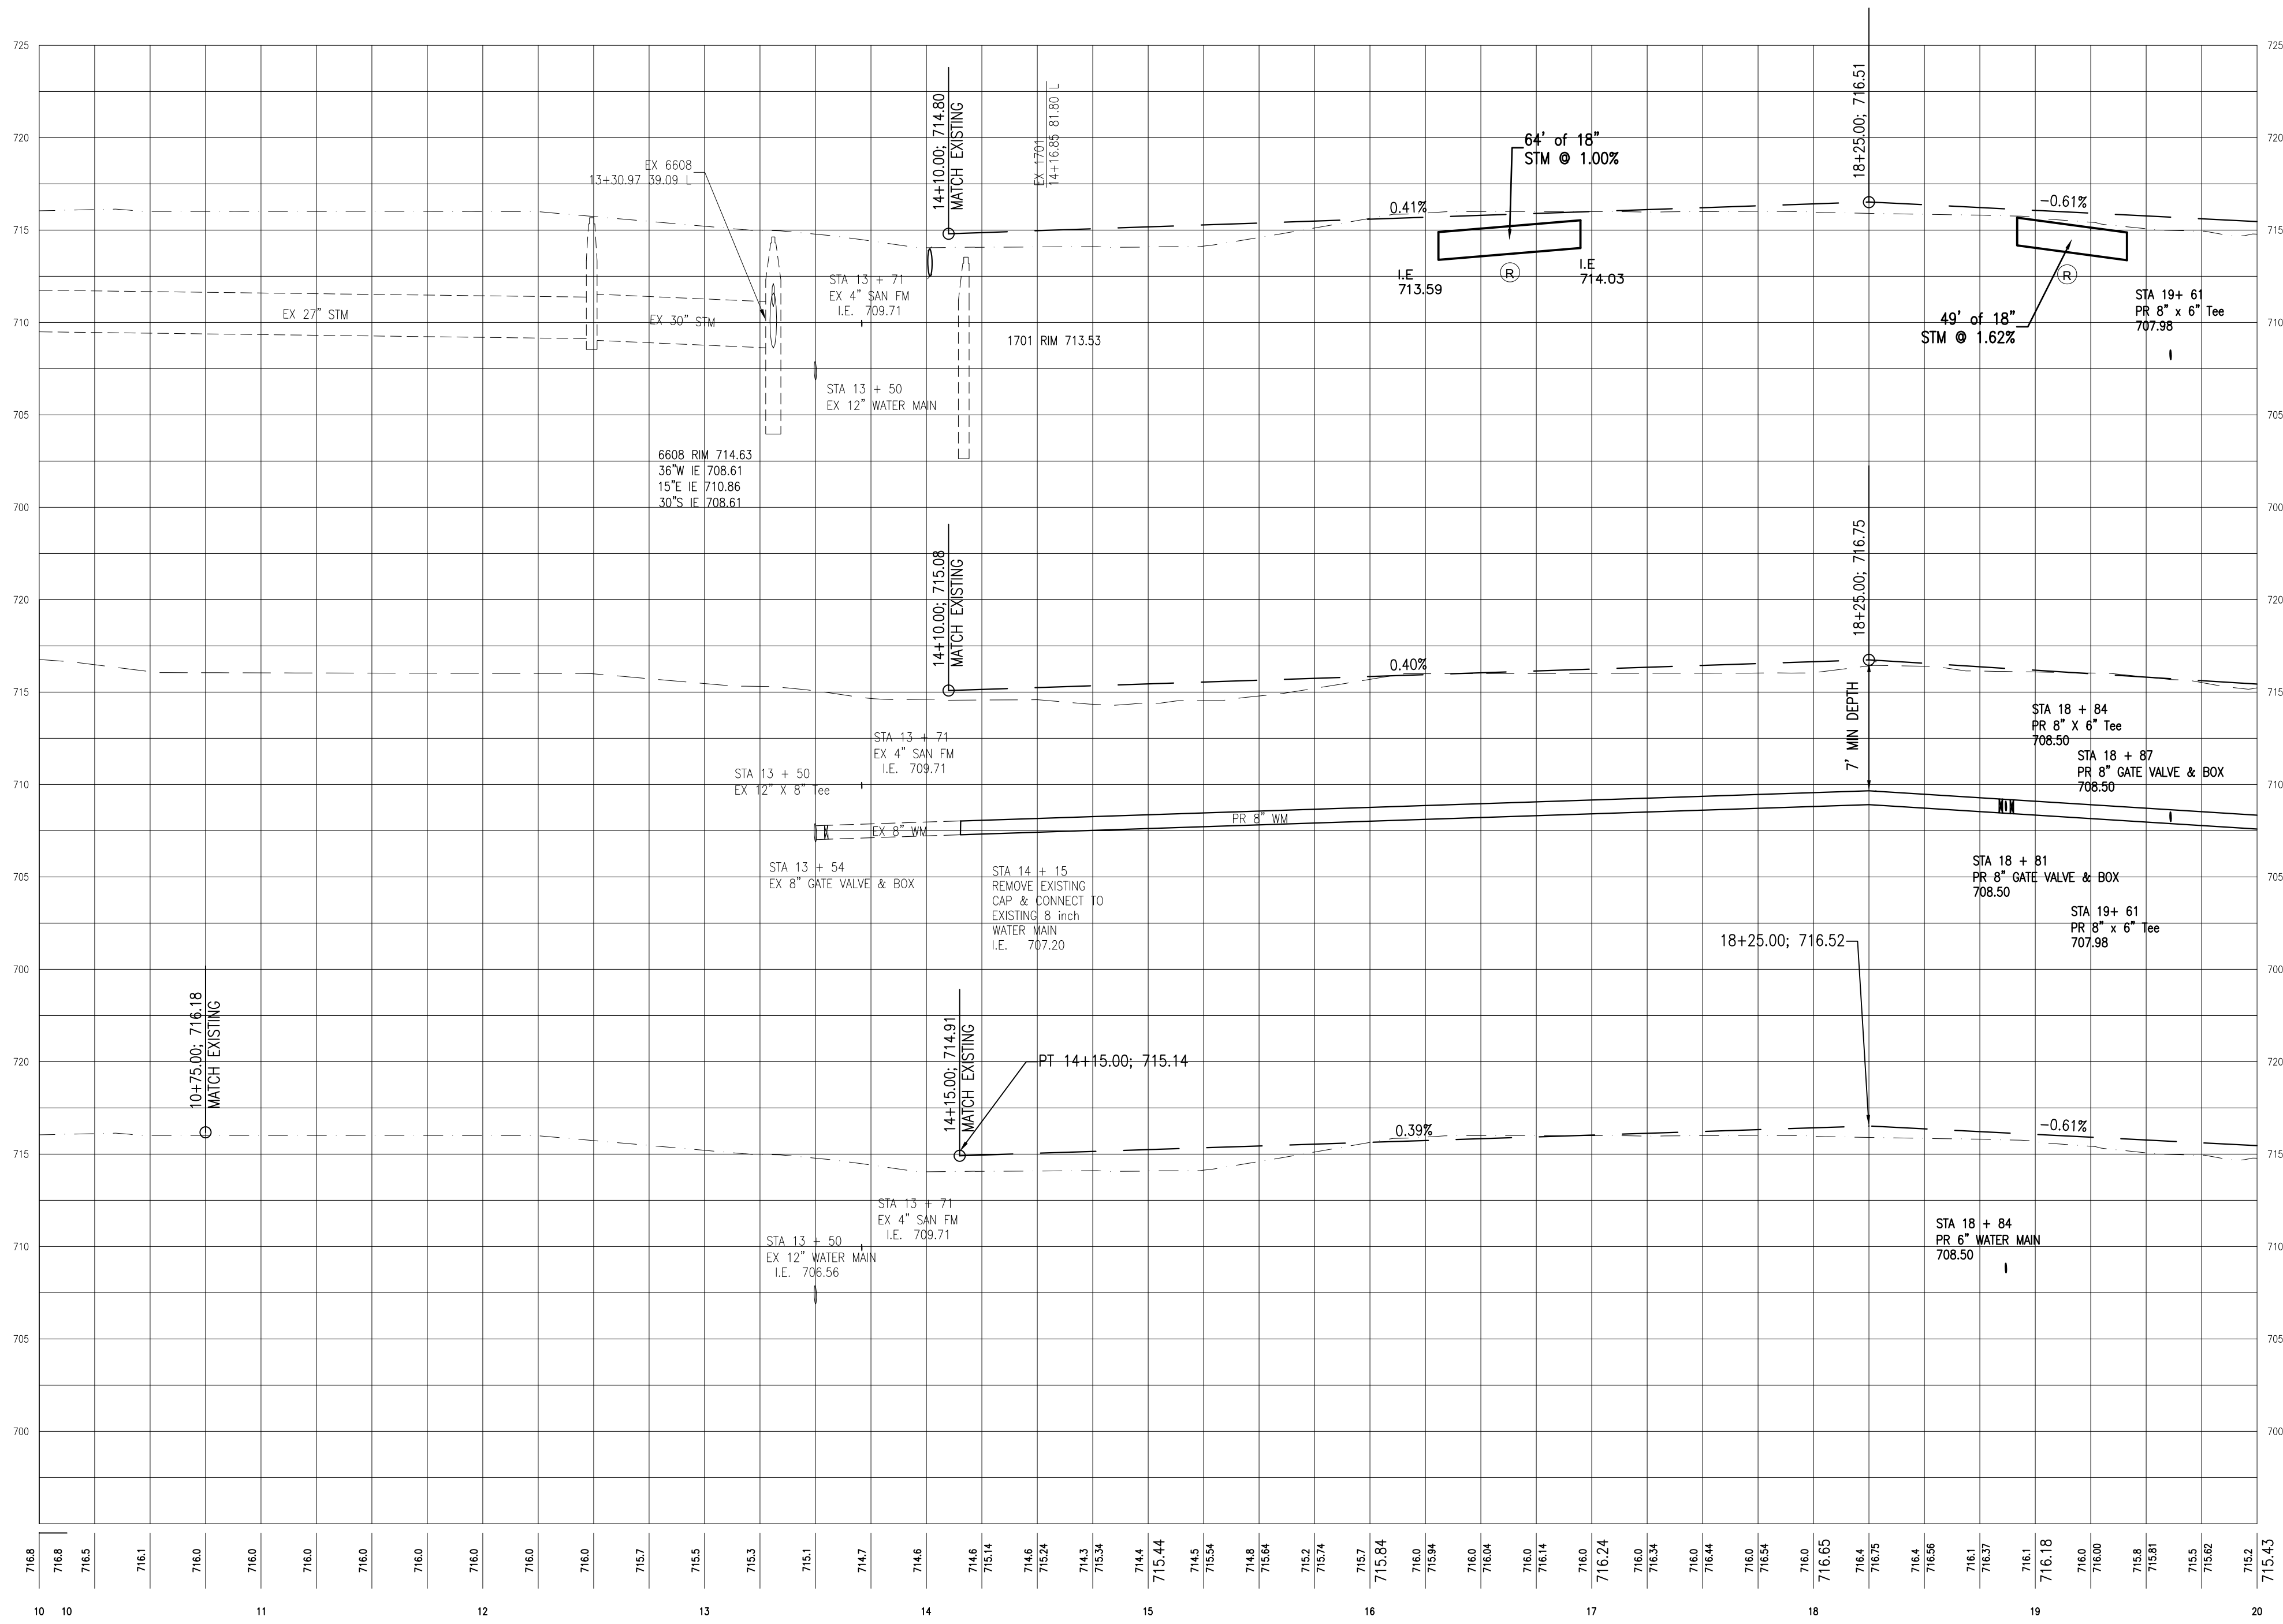


FINAL ROW PLAN REVISIONS (SUBMITTAL DATE:)							
NO.	DATE	AUTH	Description	NO.	DATE	AUTH	Description



CITY of SAULT STE. MARIE, MI
ENGINEERING DEPARTMENT
225 EAST PORTAGE AVENUE
SAULT STE. MARIE, MI 49783
(907) 632-5700 FAX: (907) 632-5606

HORIZ. 1"= 50'
VERT. 1"= 5'

FILE: XXXXX_UTIL_MERIDIAN_PHASE_1.DWG		DRAWN BY: LJM	JN: 208179	PROFILE STA 10+00 TO STA 20+00		DRAWING	SHEET
DATE: 11/10/2023		APPROVED BY: DSB	CS: STUL 17000	MERIDIAN STREET RECONSTRUCTION: WEST EASTERDAY AVE TO WEST 8TH AVE		PROFILE STA 10+00 TO STA 20+00	13

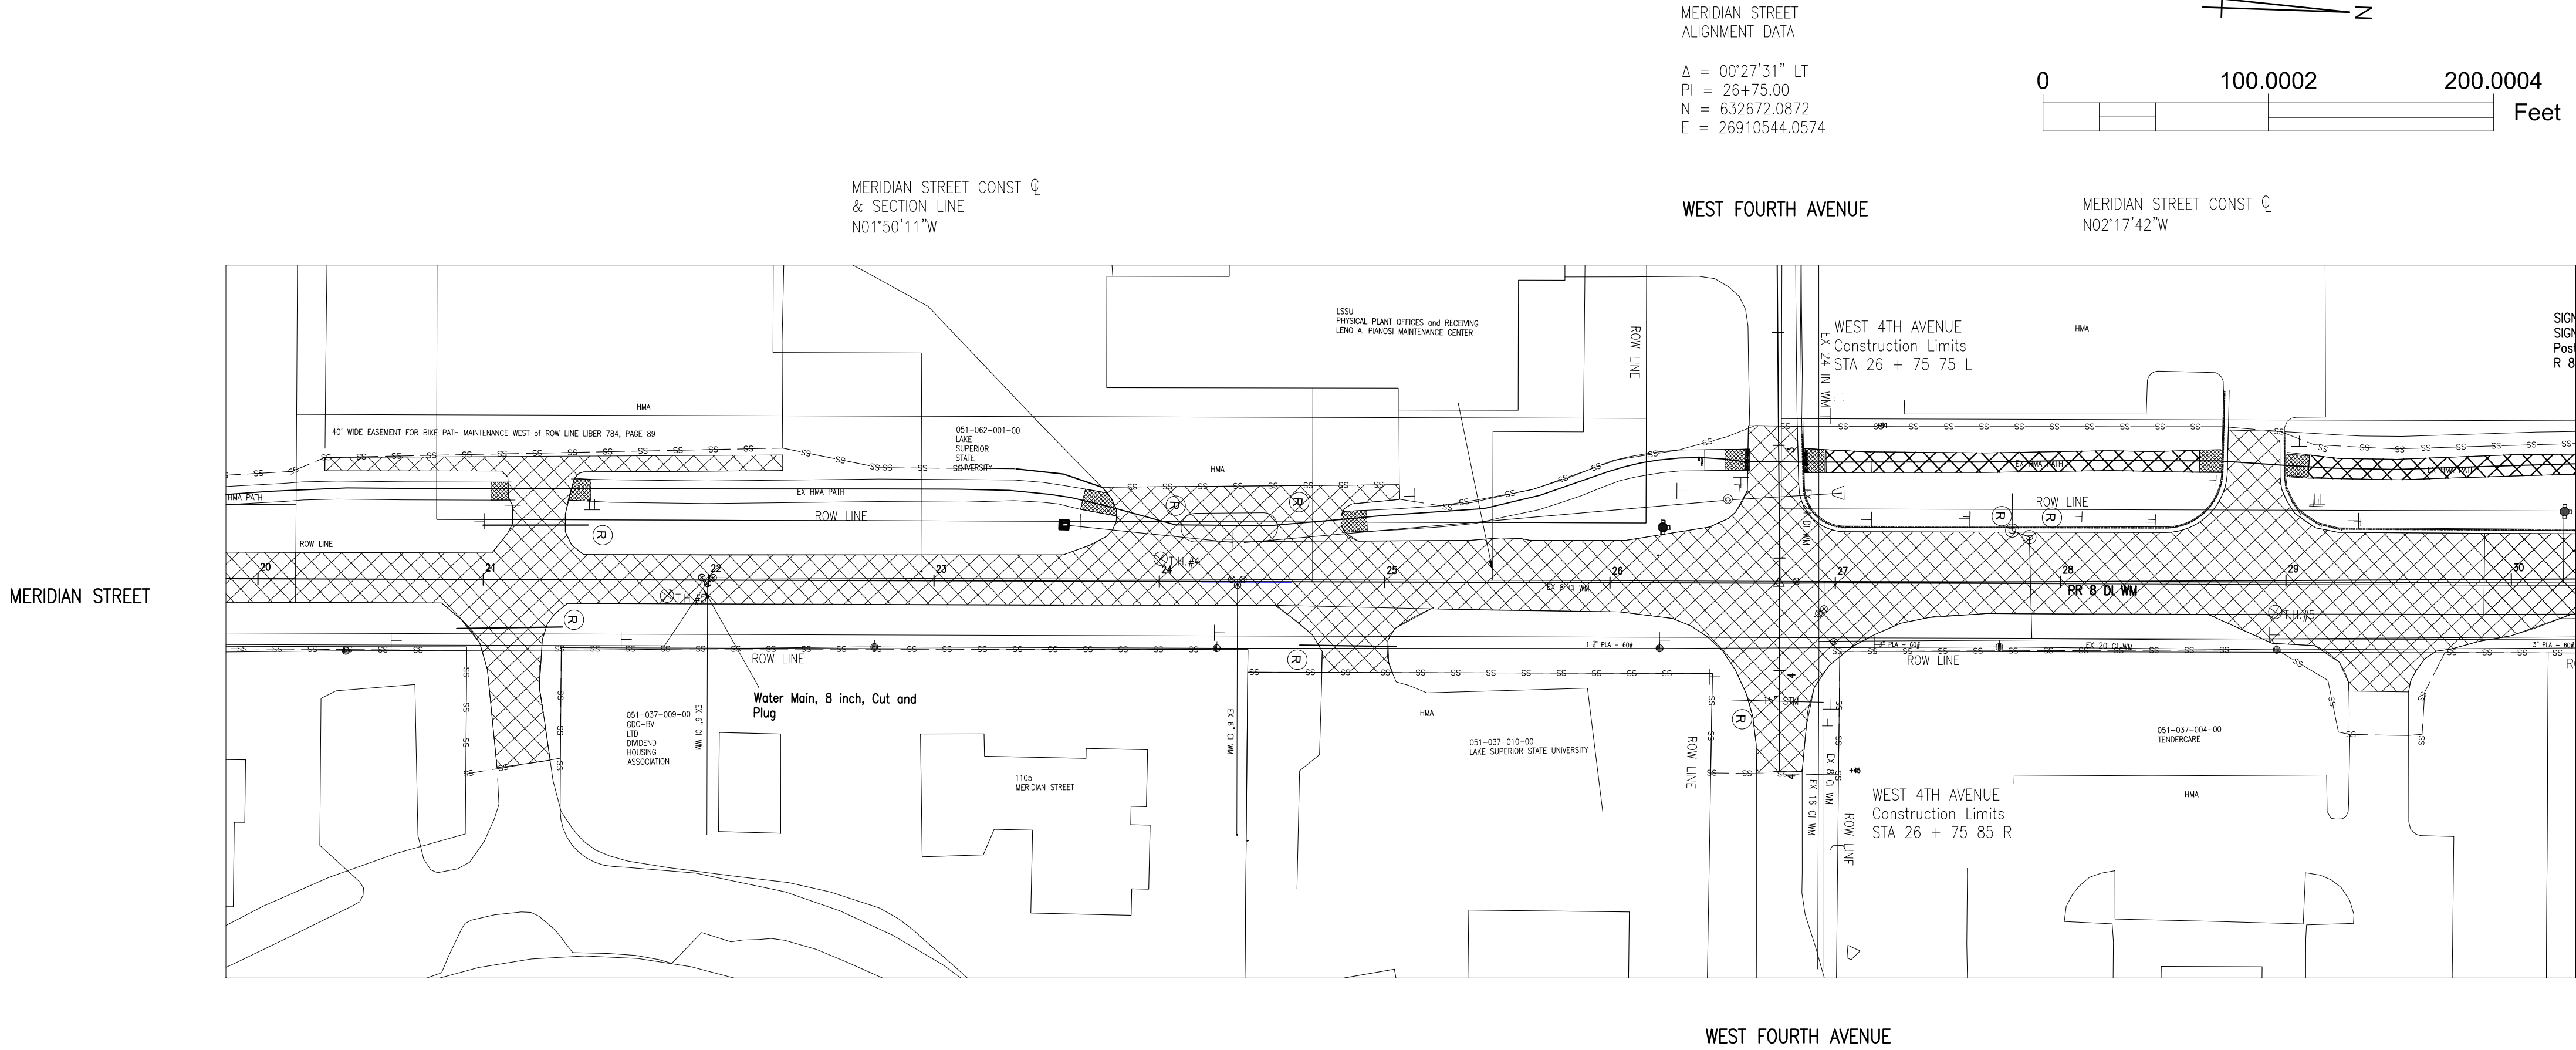

Mainline Utility Removal Quantities THIS SHEET

Participating Quantities, CAT 001

Description	QTY	UNIT
Culv, Rem, Less Than 24 inch	7	Ea
Dr Structure, Rem	3	Ea
Sewer, Rem, Less Than 24 inch	350	Ft


Non-Participating Quantities, CAT 003

Description	QTY	UNIT
Water Main, 8 inch, Cut & Plug, Modified	1	Ea
Hydrant, Rem, Modified	1	Ea
Flowable Fill, Non-Structural	12	Cyd
Gate Box, Adj, Temp, Case 1, Modified	1	Ea

Mainline Road and Bike Path Removal Quantities THIS SHEET

Participating Quantities, CAT 001

Description	QTY	UNIT
Curb and Gutter, Rem	390	Ft
Pavt, Rem	3470	Syd
Excavation, Earth	6620	Cyd

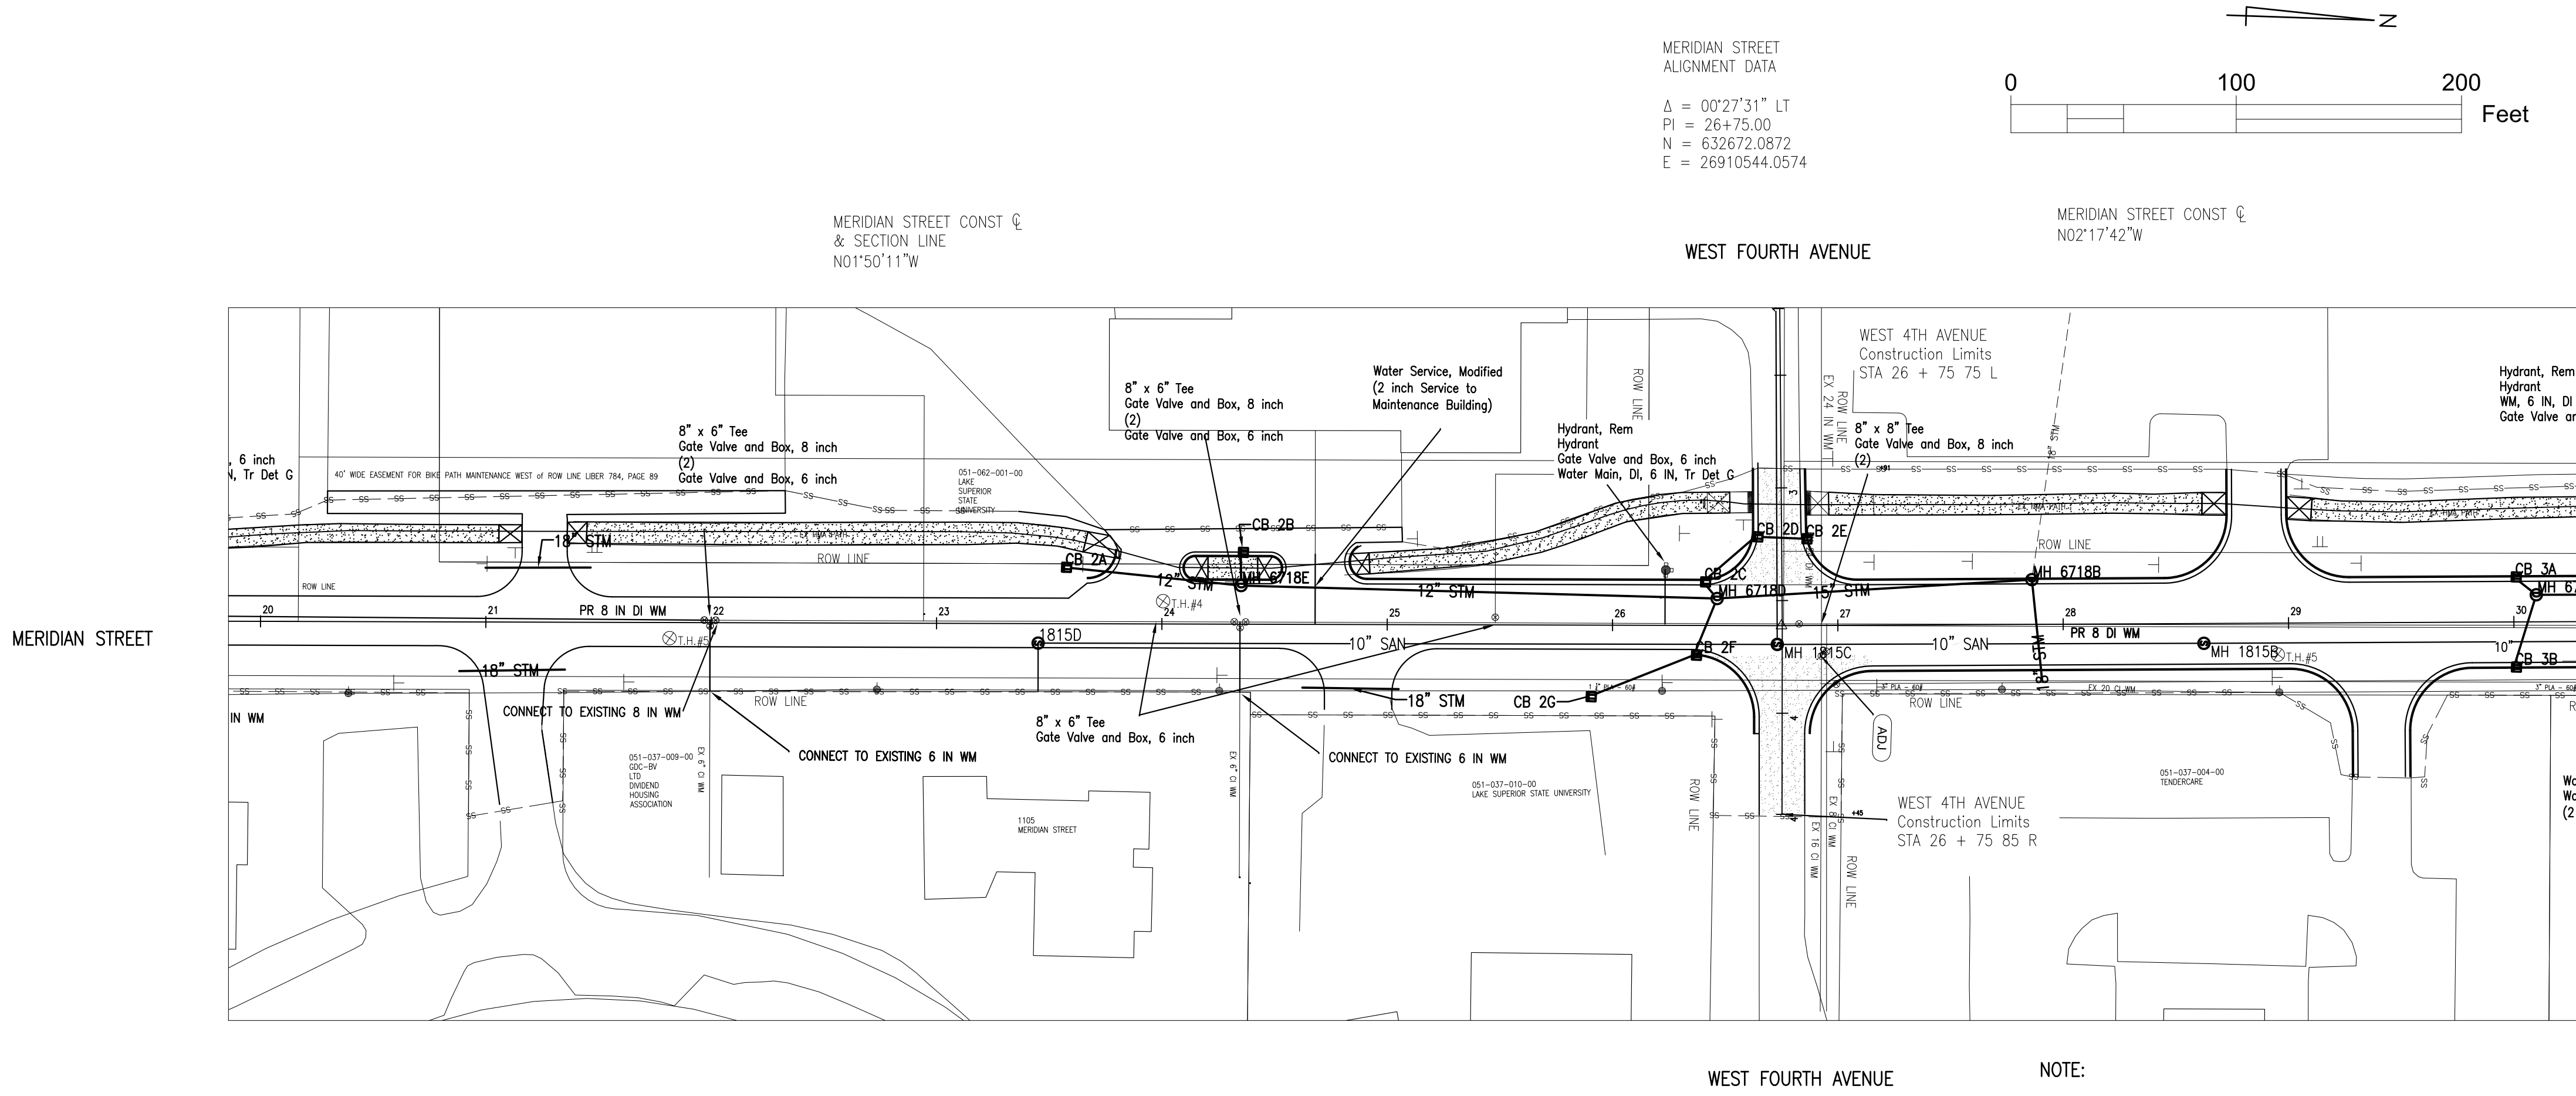

Catch Basin Schedule THIS SHEET

Structure	SIZE	COVER	RIM ELEV
2A	24 Inch dia	DET E	
		12" RCP E	704.82
2B	24 Inch dia	DET K	711.23
		8" PVC E	708.1
2C	48 inch dia	DET K	709.75
		12" RCP E	704.6
		12" RCP W	704.6
2D	48 Inch dia	DET K	708.54
		12" RCP E	704.82
		12" RCP W	704.82
2E	24 Inch dia	DET K	708.44
		12" RCP S	705.04
2F	48 inch dia	DET K	709.75
		8" PVC S	705.96
		12" RCP W	705.86
2G	24 Inch dia	DET E	710.02

NOTE:
8" X 6" TEE AND 8" X 8" TEE INCLUDED WITHIN
PAYMENT OF Water Main, DI, 8 inch, Tr Det G, Modified

Utility Construction Quantities THIS SHEET

Description	QTY	UNIT
Dr Structure, 24 inch dia	4	Ea
Dr Structure, 48 inch dia	5	Ea
Dr Structure, 72 inch dia	1	Ea
Sewer, Cl A, 12 inch, Tr Det B1	418	Ft
Sewer, Cl A, 15 inch, Tr Det B1	135	Ft
Sewer, Cl A, 18 inch, Tr Det B1	225	Ft
Dr Structure Cover, Type B	3	Ea
Dr Structure Cover, Type E	2	Ea
Dr Structure Cover, Type K	5	Ea
Erosion Control, Inlet Protection Fabric Drop	10	Ea

Drive Quantities THIS SHEET

STATION	WIDTH	GRADE	ENTER RADIUS	EXIT RADIUS	Geotextile, Stabilization	Subbase, CIP	Approach, Cl I, 6 inch	HMA Approach	Curb and Gutter, Rem	Curb and Gutter, Conc, Det C6	Curb Ramp Opening, Conc	Driveway Opening Conc, Type M	Culv, Rem, Less Than 24 inch
21 + 96 LT	20	4.5	20	20	27	82	82	14		0	0	0	1
23 + 95 LT	26	6.3	15	5	37	110	110	18	78	23	0	48	
24 + 68 LT	26	8.7	5	10	39	116	116	19	80		24	48	
24 + 87 RT	30	9.3	20	20	35	103	103	17		0		0	1
26 + 74 LT	19	-1.6	25	5	45	130	130	19	92	100	24	69	
28 + 96 LT	22	-0.5	30	30	45	135	135	23	108	71	24	82	
29 + 41 RT	21	10.9	30	30	44	130	130	22	94	95		81	

Road Construction Quantities THIS SHEET

Description	QTY	UNIT
Subbase, CIP	2990	Cyd
Geotextile, Stabilization	4990	Syd
Aggregate Base, 6 inch	505	Syd
Aggregate Base, 12 inch	4315	Syd
Underdrain, Subbase, 6 inch	2000	Ft
HMA, 4EML	345	Ton
HMA, 5EML	265	Ton
Curb and Gutter, Conc Det C6	1357	Ft
Embankment, CIP	30	Cyd
Machine Grading	9	Syd

Non-Participating Quantities. CAT 003


Description	QTY	UNIT
Sanitary Sewer, PVC, 10 inch, Tr Det C1.01, Modified	653	Ft
Sanitary Structure, 48 inch dia, Modified	3	Ea
Sanitary Structure, Add Depth of 48 inch dia 8 Foot TO 15 Foot, Modified		
	9	Ft
Sanitary Structure Cover, Type Q, Modified	3	Ea
Sanitary Sewer, Service Lead, PVC, 6 inch, Modified	90	Ft
Water Main, DI, 6 inch, Tr Det C1.01, Modified	70	Ft
Water Main, DI, 8 inch, Tr Det C1.01, Modified	1000	Ft
Water Serv, Modified	1	Ea
Gate Valve and Box, 6 inch, Modified	5	Ea
Gate Valve and Box, 8 inch, Modified	6	Ea
Gate Box, Adj, Case 1, Modified	1	Ea
Fire Hydrant, Modified	1	Ea

TAFFY ABEL COURT Construction Quantities

Description	QTY	UNIT
Underdrain, Subbase, 6 inch	105	Ft
Subbase, CIP	35	Cyd
Aggregate Base, 12 inch	105	Syd
HMA Approach	20	Ton

WEST 4TH AVENUE (EAST) Construction Quantities

Description	QTY	UNIT
Underdrain, Subbase, 6 inch	180	Ft
Geotextile, Stabilization	215	Syd
Subbase, CIP	75	Cyd
Aggregate Base, 12 inch	212	Syd
Curb and Gutter, Conc, Det C6	130	Ft
HMA Approach	41	Ton
Shoulder, Cl II, 3 inch	6	Syd

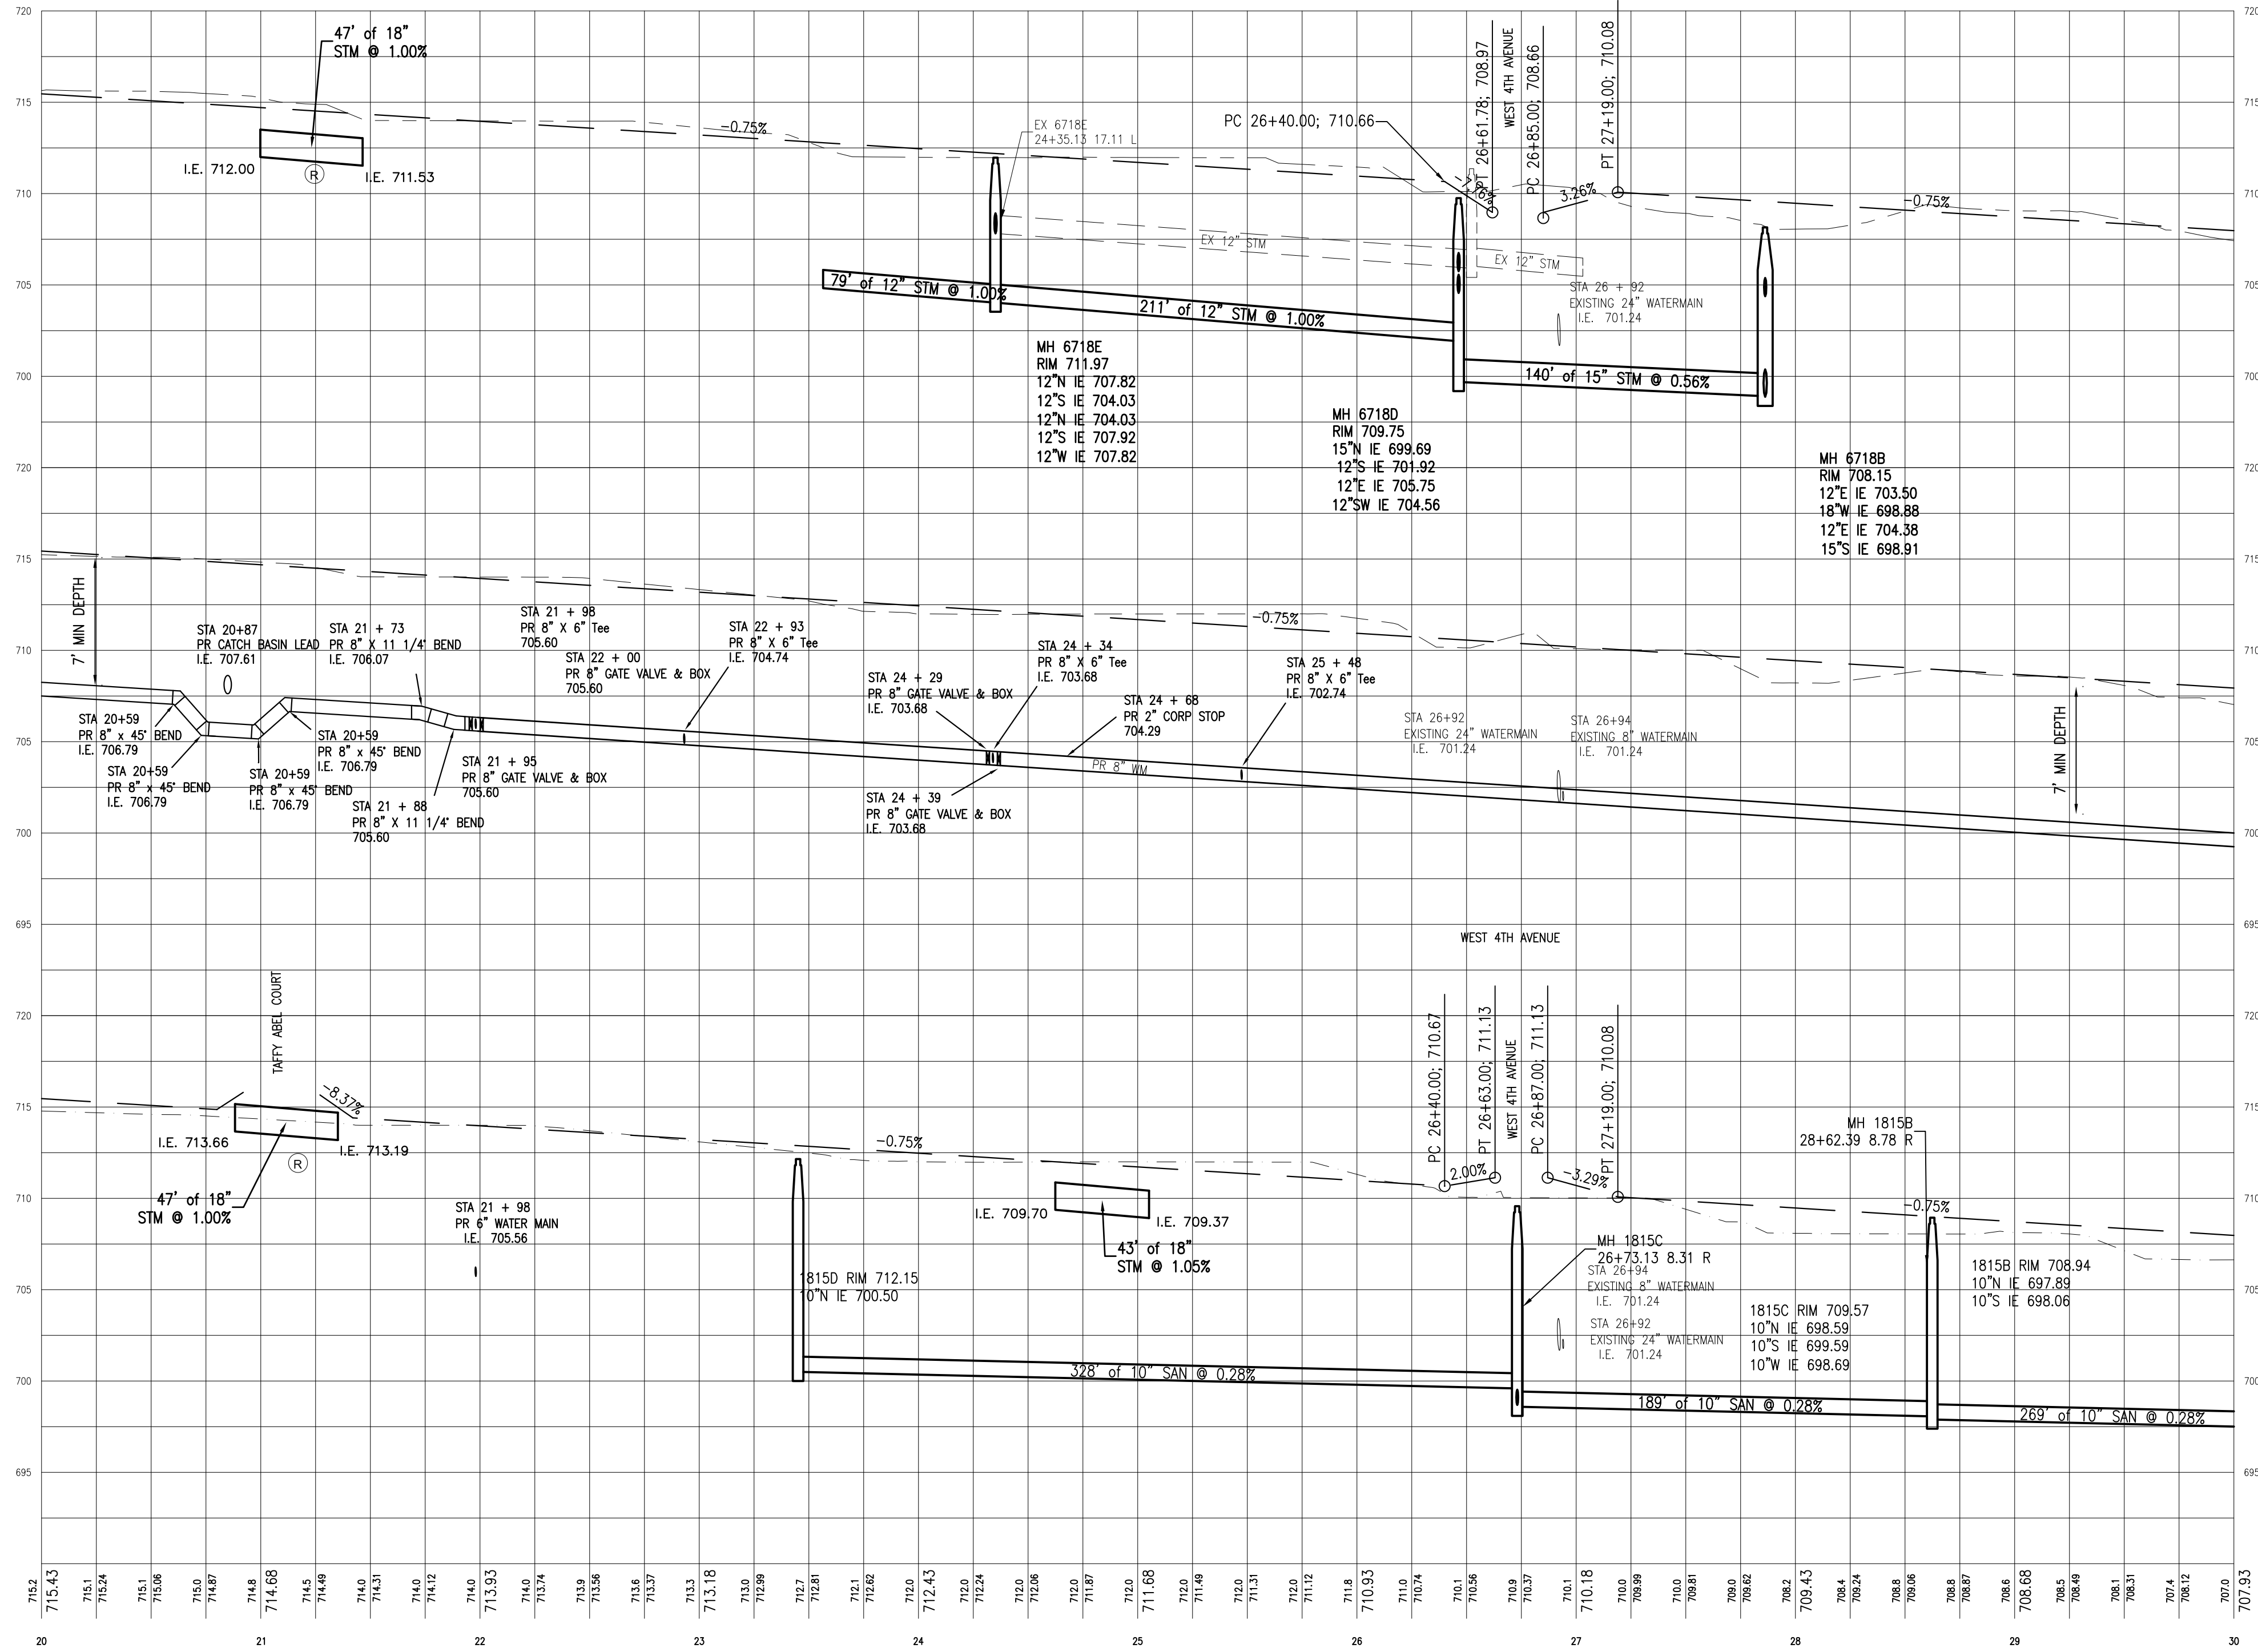

FINAL ROW PLAN REVISIONS (SUBMITTAL DATE:)					
NO.	DATE	AUTH	Description	NO.	DATE



CITY of SAULT STE. MARIE, MI
ENGINEERING DEPARTMENT
225 EAST PORTAGE AVENUE
SAULT STE. MARIE, MI 49783
(906) 632-5700 FAX: (906) 632-5606

HORIZ. 1"= 50'
VERT. 1"= 5'

FILE: XXXXX_UTIL_MERIDIAN_PHASE_1.DWG

DRAWN BY: LJM
APPROVED BY: DSB
DATE: 11/10/2023

JN: 208179
CS: STUL 17000

PROFILE STA 20+00 TO STA 30+00
MERIDIAN STREET RECONSTRUCTION: WEST EASTERDAY AVE TO WEST 8TH AVE
PROFILE STA 20+00 TO STA 30+00

DRAWING SHEET
16


MERIDIAN STREET



Description	QTY	UNIT
Dr Structure, Rem	11	Ea
Sewer, Rem, Less Than 24 inch	750	Ft
Culv, Rem, Less Than 24 inch	3	Ea

Description	QTY	UNIT
Sewer, Rem, Less than 24 inch, Modified	702	Ft
Hydrant, Rem, Modified	2	Ea
Sanitary Structure, Rem, Modified	2	Ea
Water Main, 4 inch, Cut & Plug, Modified	1	Ea
Gate Box, Adj, Case 1, Temp, Modified	1	Ea

Description	QTY	UNIT
Curb and Gutter, Rem	785	Ft
Pavt, Rem	4405	Syd
Excavation, Earth	7010	Cyd
Sidewalk, Rem	110	Syd

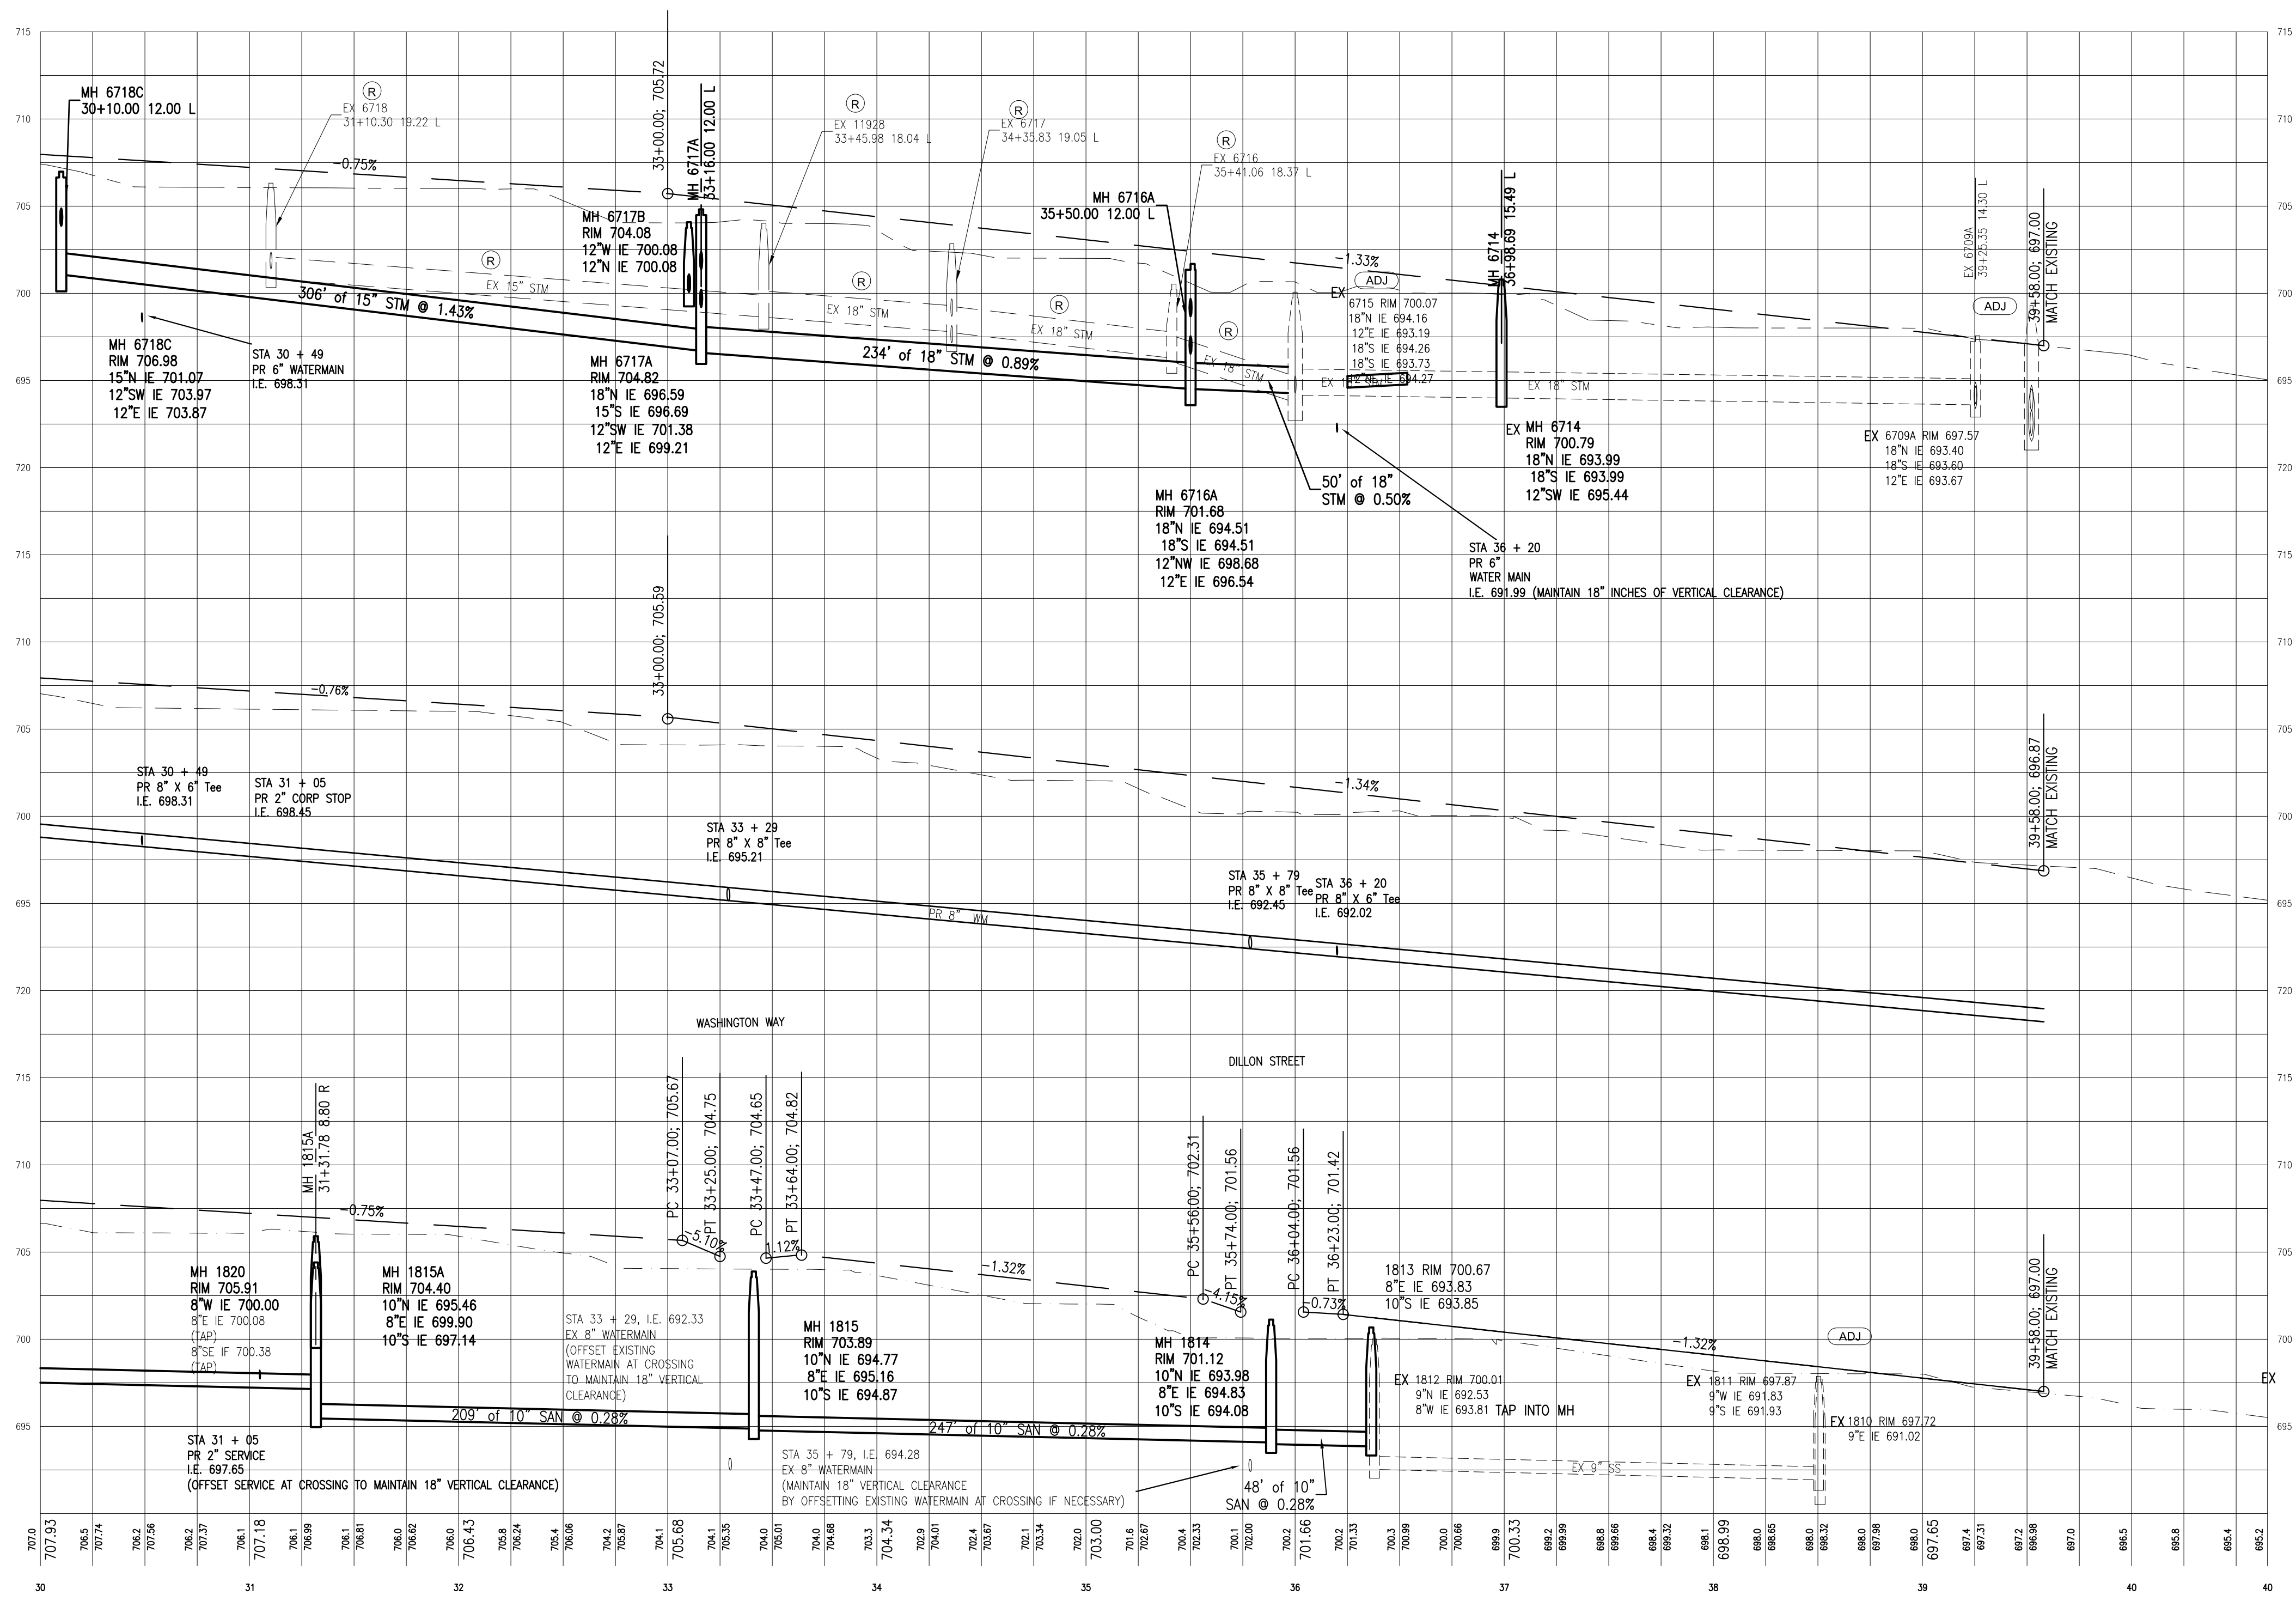

FINAL ROW PLAN REVISIONS (SUBMITTAL DATE:)					
NO.	DATE	AUTH	Description	NO.	DATE



CITY of SAUGATUCK, MI
ENGINEERING DEPARTMENT
225 EAST PORTAGE AVENUE
SAUGATUCK, MI 49783
(269) 832-5700 FAX: (269) 832-5008


HORIZ. 1"= 50'
VERT. 1"= 5'

FILE: XXXXX_UTIL_MERIDIAN_PHASE_1.DWG
DRAWN BY: LJM
APPROVED BY: DSB
DATE: 11/10/2023



JN: 208179
CS: STUL 17000

PROFILE STA 30+00 TO STA 40+00		DRAWING	SHEET
MERIDIAN STREET RECONSTRUCTION: WEST EASTERDAY AVE TO WEST 8TH AVE		PROFILE STA 30+00 TO STA 40+00	19

MH 1828
STA 25+96, 288.3 L
RIM 704.926
8°N I.E. 699.926
9°E I.E. 699.926

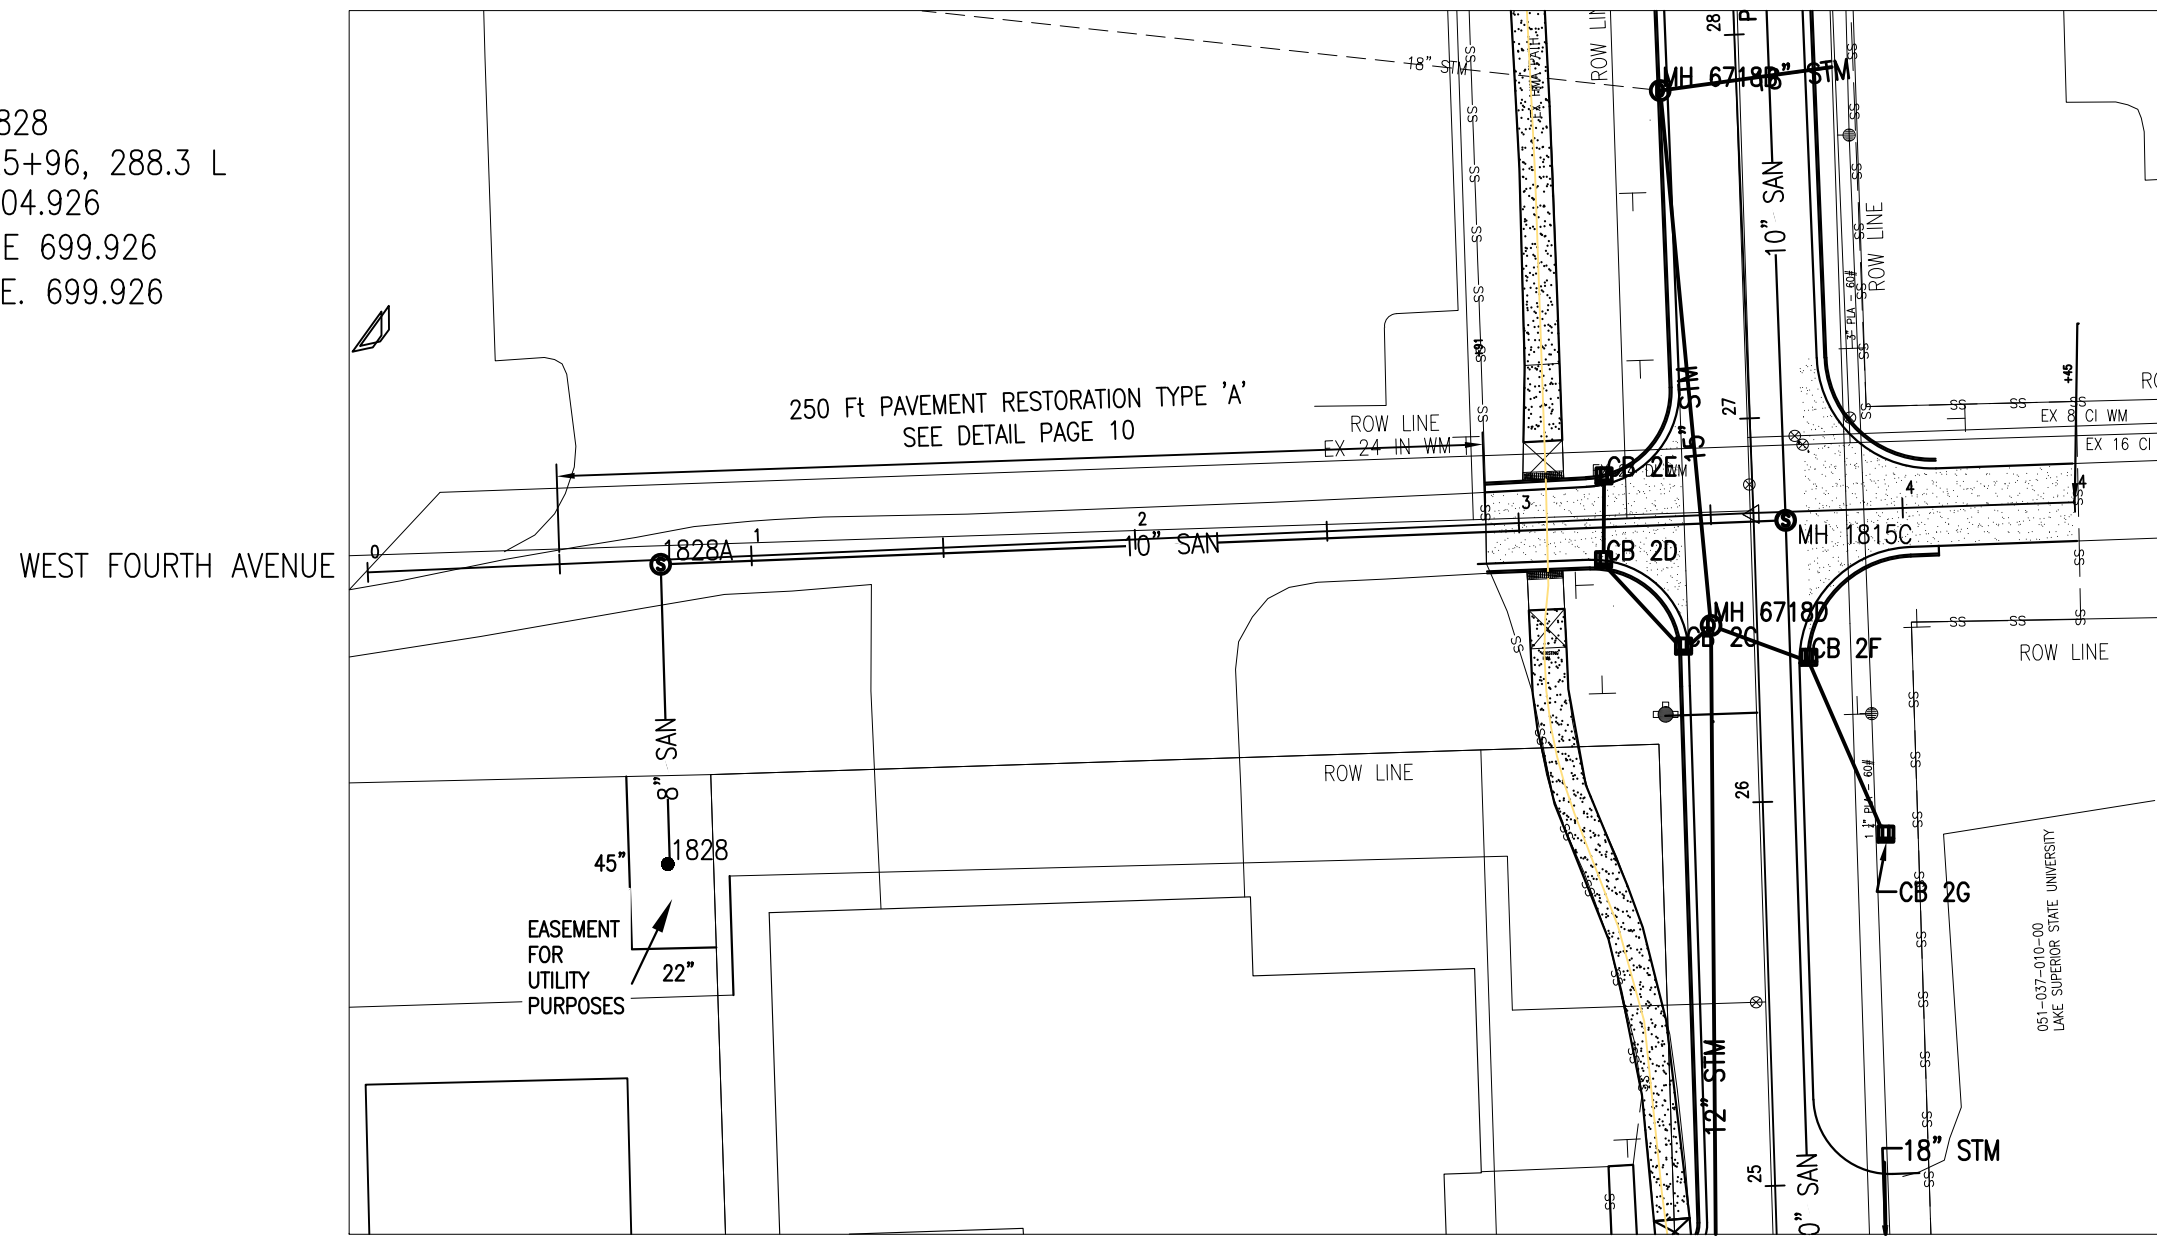

WEST FOURTH AVENUE

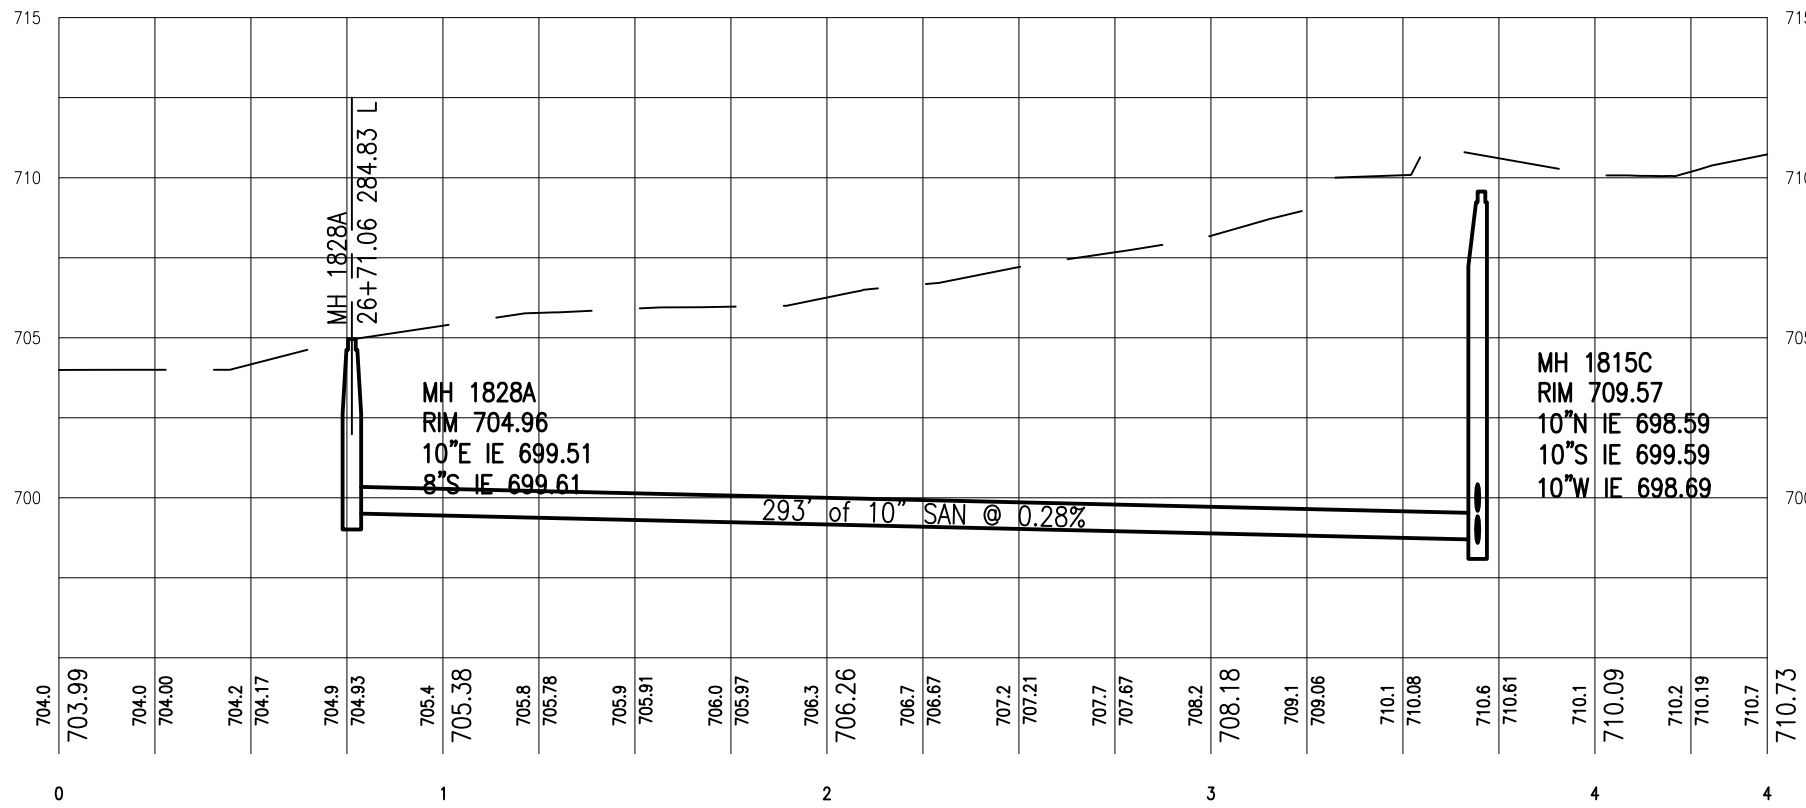 

Utility Construction Quantities THIS SHEET

Non-Participating Quantities, CAT 003

Description	QTY	UNIT
Sanitary Sewer, PVC, 10 inch, Tr Det B2, Modified	343	Ft
Sanitary Structure, 48 inch dia, Modified	2	Ea
Sanitary Structure Cover, Type Q, Modified	2	Ea
Sanitary Sewer, Service Lead, PVC, 6 inch, Modified	60	Ft

Road Construction Quantities THIS SHEET

Participating Quantities, CAT 001

Description	QTY	UNIT
Subbase, CIP	500	Cyd
Aggregate Base, 12 inch	500	Syd
HMA, Approach	100	Ton

FINAL ROW PLAN REVISIONS (SUBMITTAL DATE:)						
NO.	DATE	AUTH	Description	NO.	DATE	AUTH



CITY of SAULT STE. MARIE, MI
ENGINEERING DEPARTMENT
225 EAST PORTAGE AVENUE
SAULT STE. MARIE, MI 49783
(907) 632-5700 FAX (907) 632-5606

HORIZ. 1"= 50'
VERT. 1" = 5'

FILE: XXXXX_UTIL_MERIDIAN_PHASE_1.DWG

DRAWN BY: LJM

APPROVED BY: DSB

DATE: 11/10/2023

JN: 208179

CS: STUL 17000




West 4th Avenue Sanitary Sewer: PLAN & PROFILE

MERIDIAN STREET RECONSTRUCTION: WEST EASTERDAY AVE TO WEST 8TH AVE





DRAWING SHEET

WEST 4TH SANITARY SEWER

20

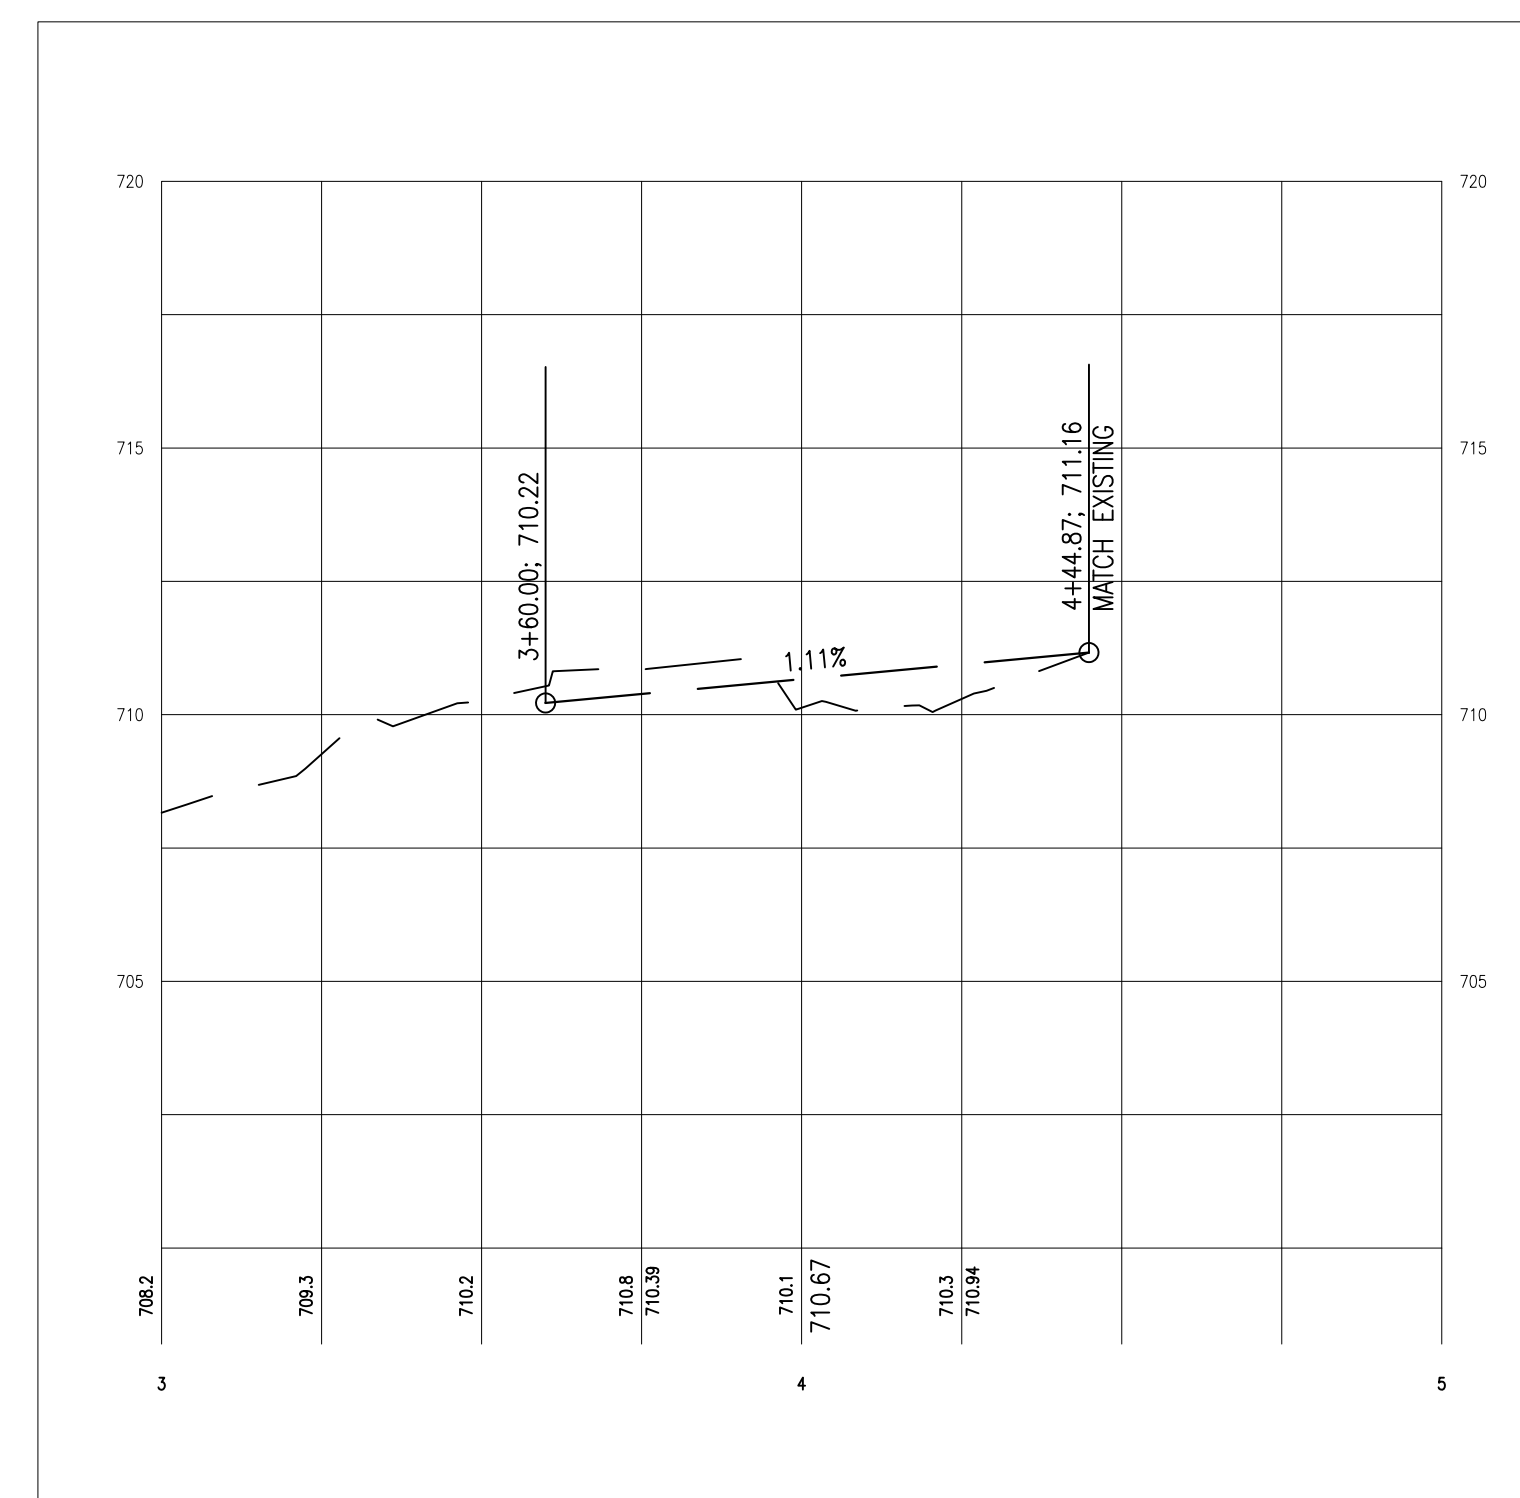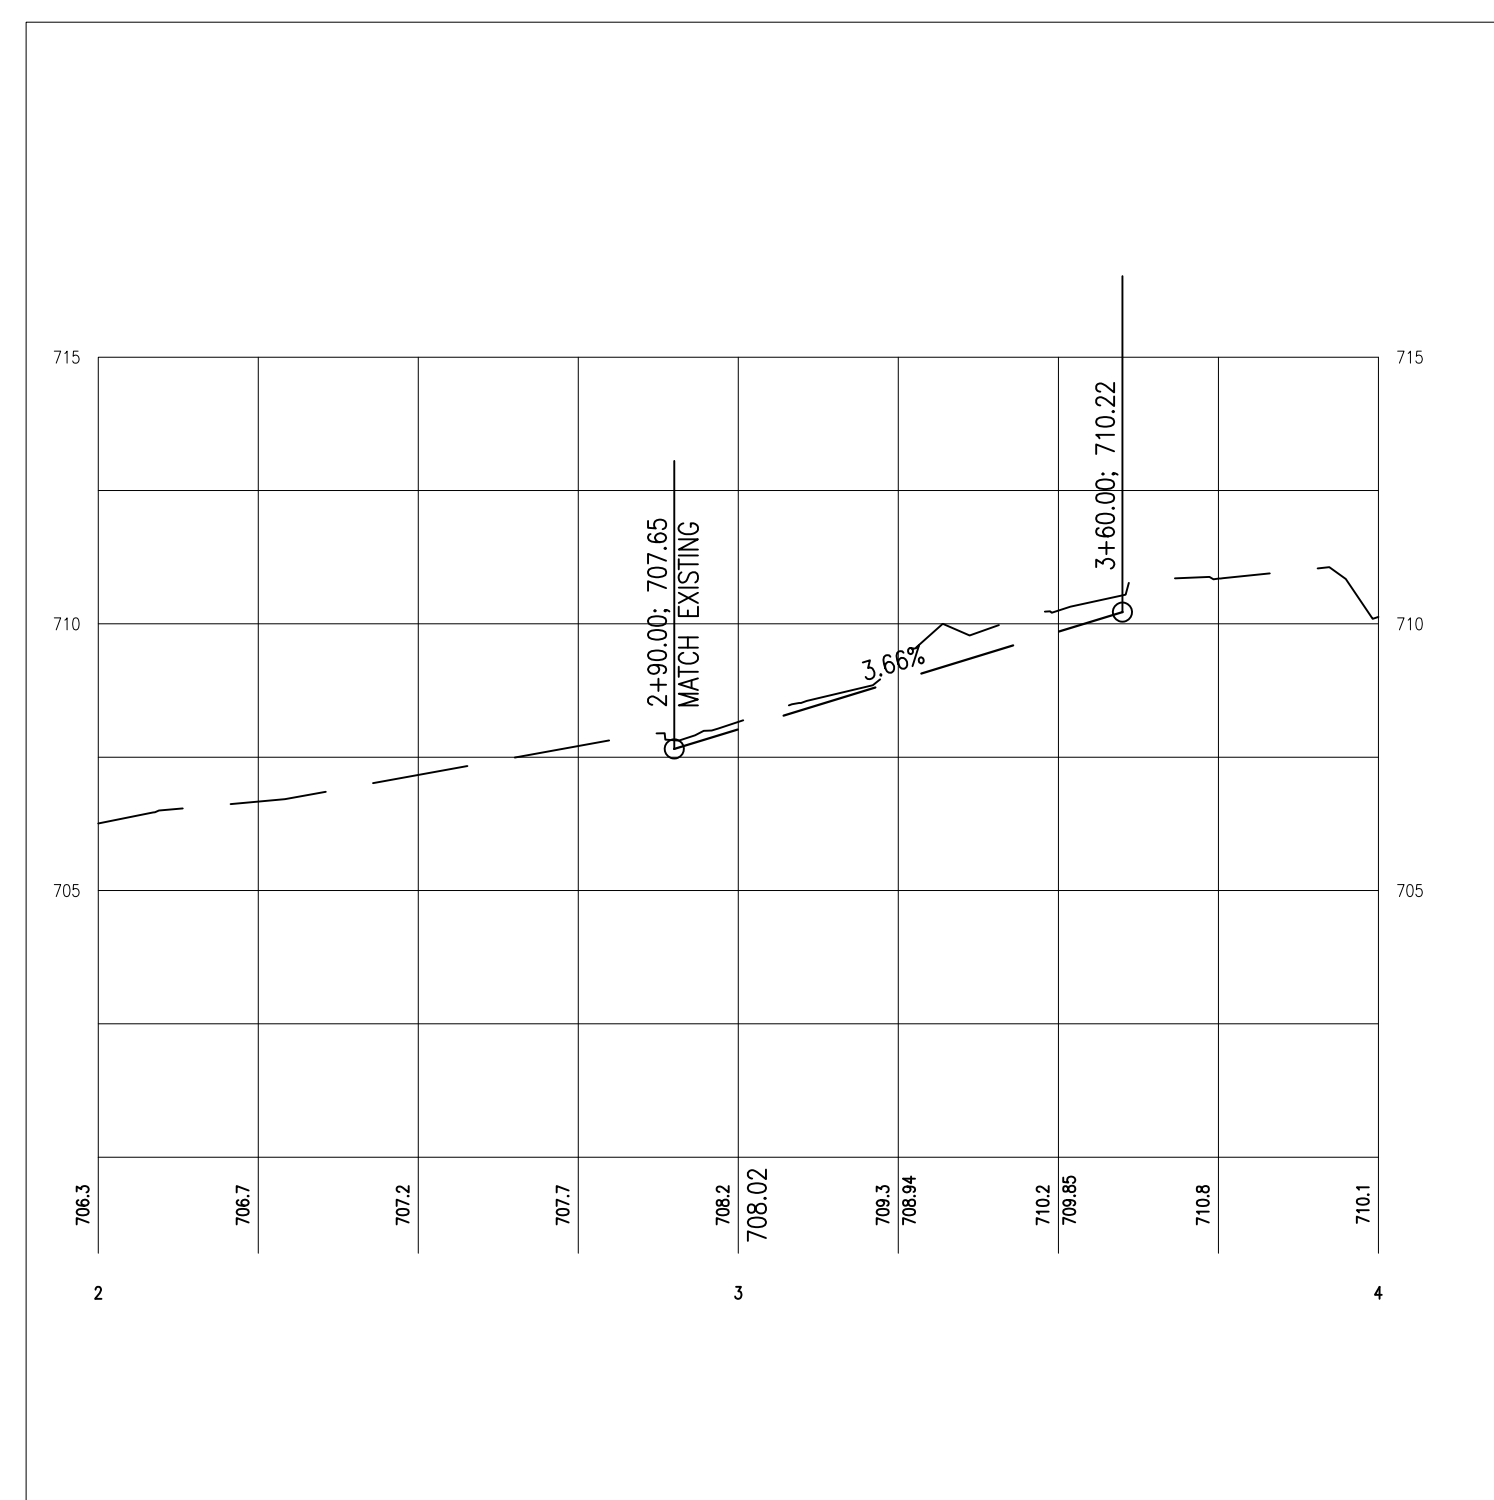 

FINAL ROW PLAN REVISIONS (SUBMITTAL DATE:)								 CITY of SAULT STE. MARIE, MI ENGINEERING DEPARTMENT 225 EAST PORTAGE AVENUE SAULT STE. MARIE, MI 49783 (906) 632-5700 FAX: (906) 635-5606	HORIZ. 1"= 20' VERT. 1" = 5'			DRAWN BY: LJM	JN: 208179	STREET APPROACH PLAN AND PROFILE: WEST 4TH AVENUE		DRAWING	SHEET
NO.	DATE	AUTH	Description	NO.	DATE	AUTH	Description					APPROVED BY: DSB	CS: STUL 17000	MERIDIAN STREET RECONSTRUCTION: WEST EASTERDAY AVE TO WEST 8TH AVE		4TH PLANPF	22
												FILE: XXXXX_UTIL_MERIDIAN_PHASE_1.DWG	DATE: 11/10/2023				

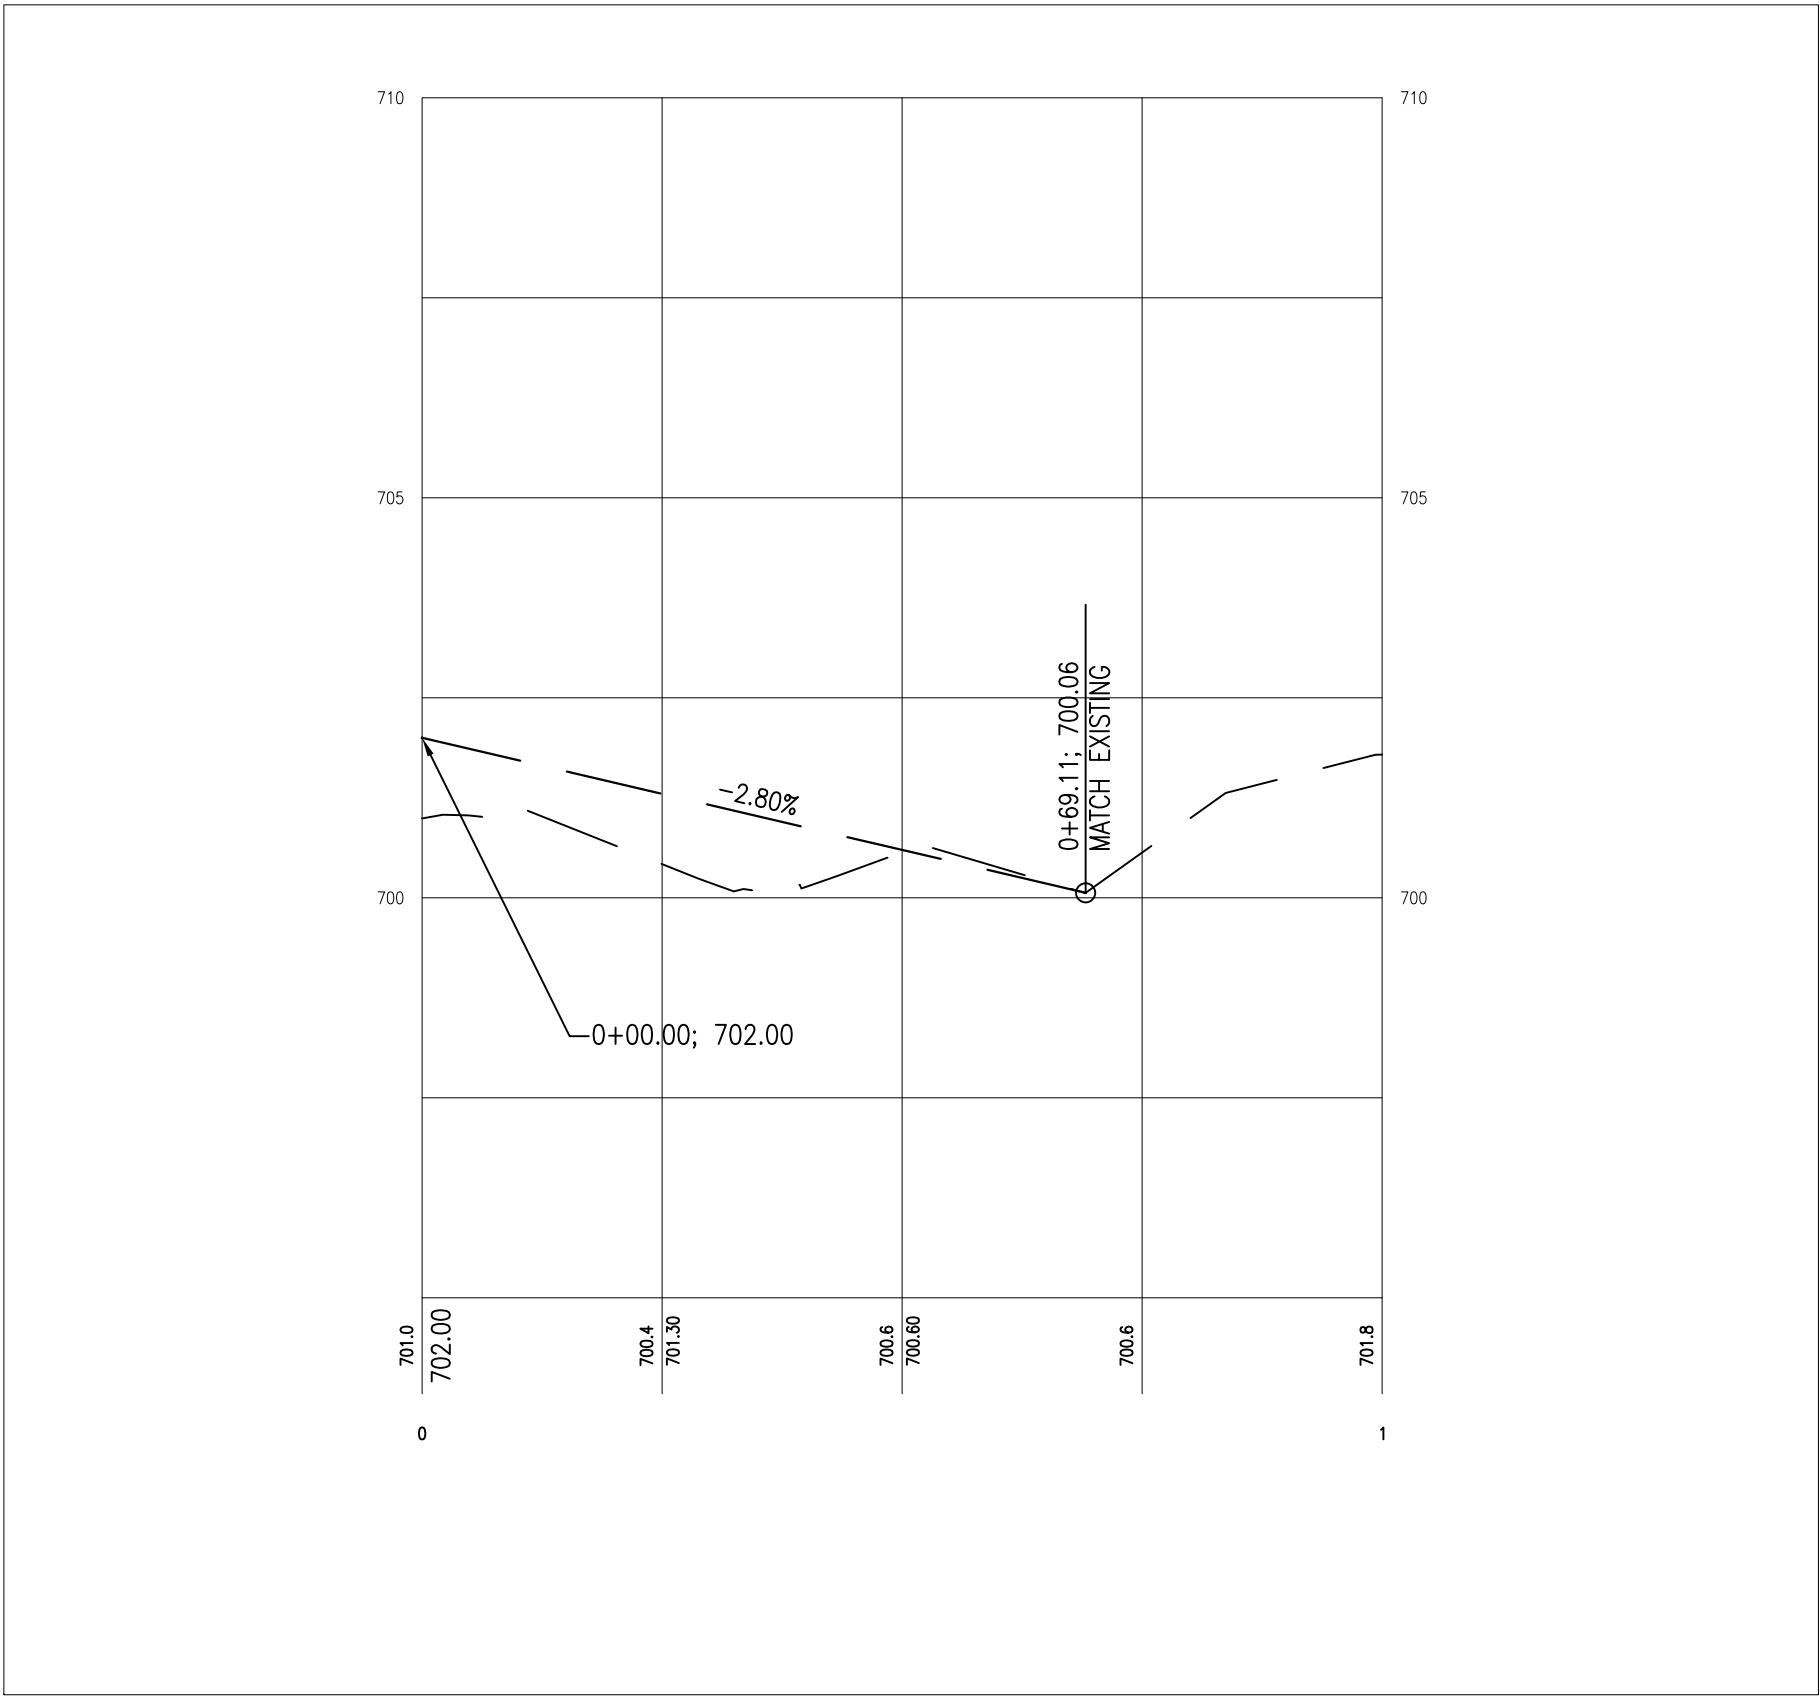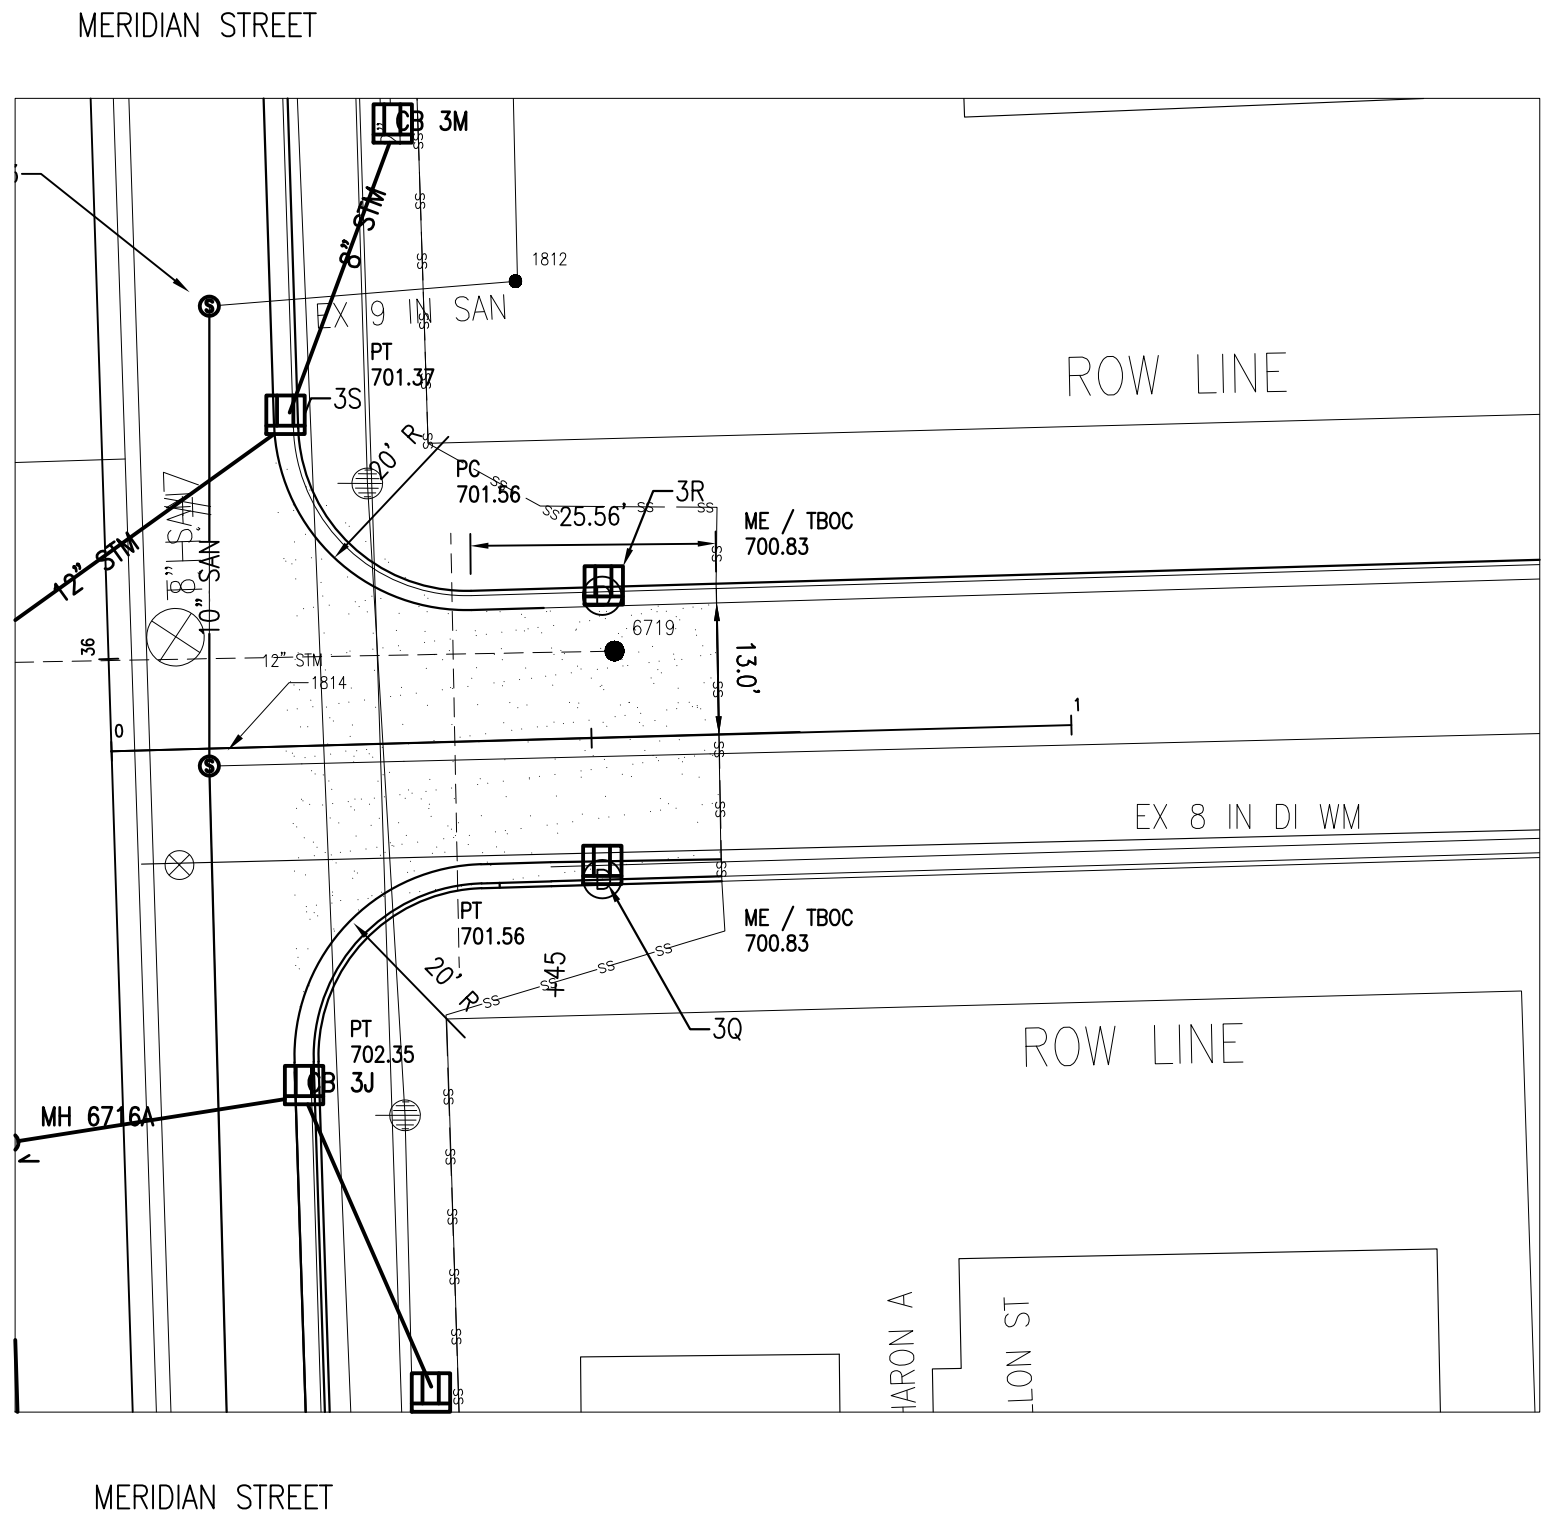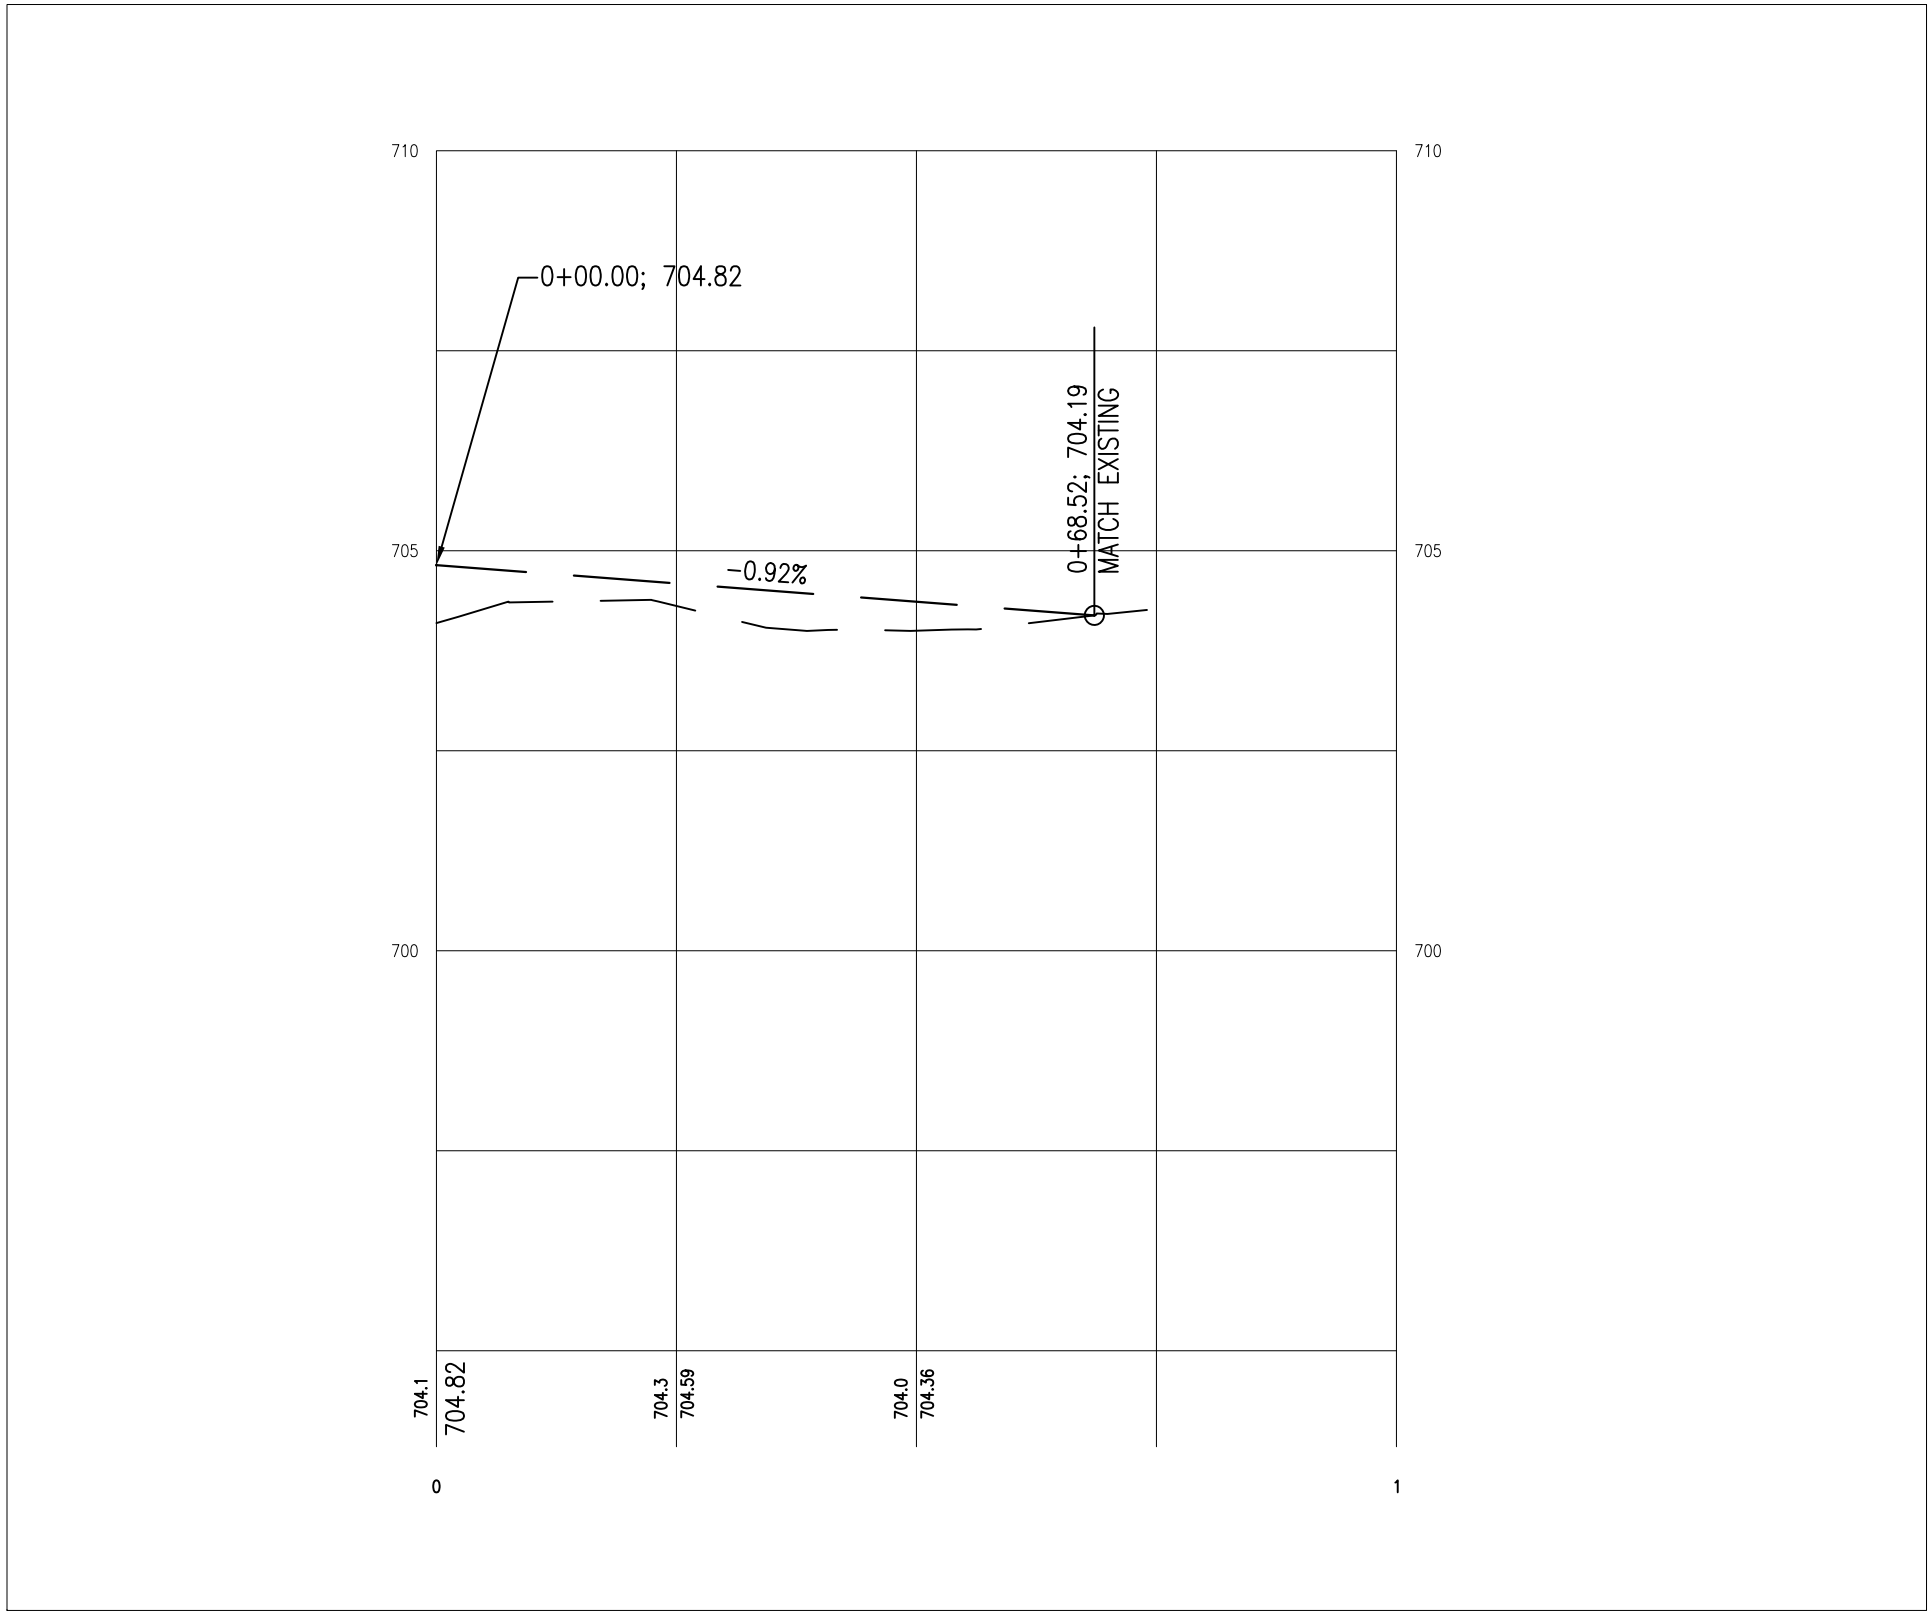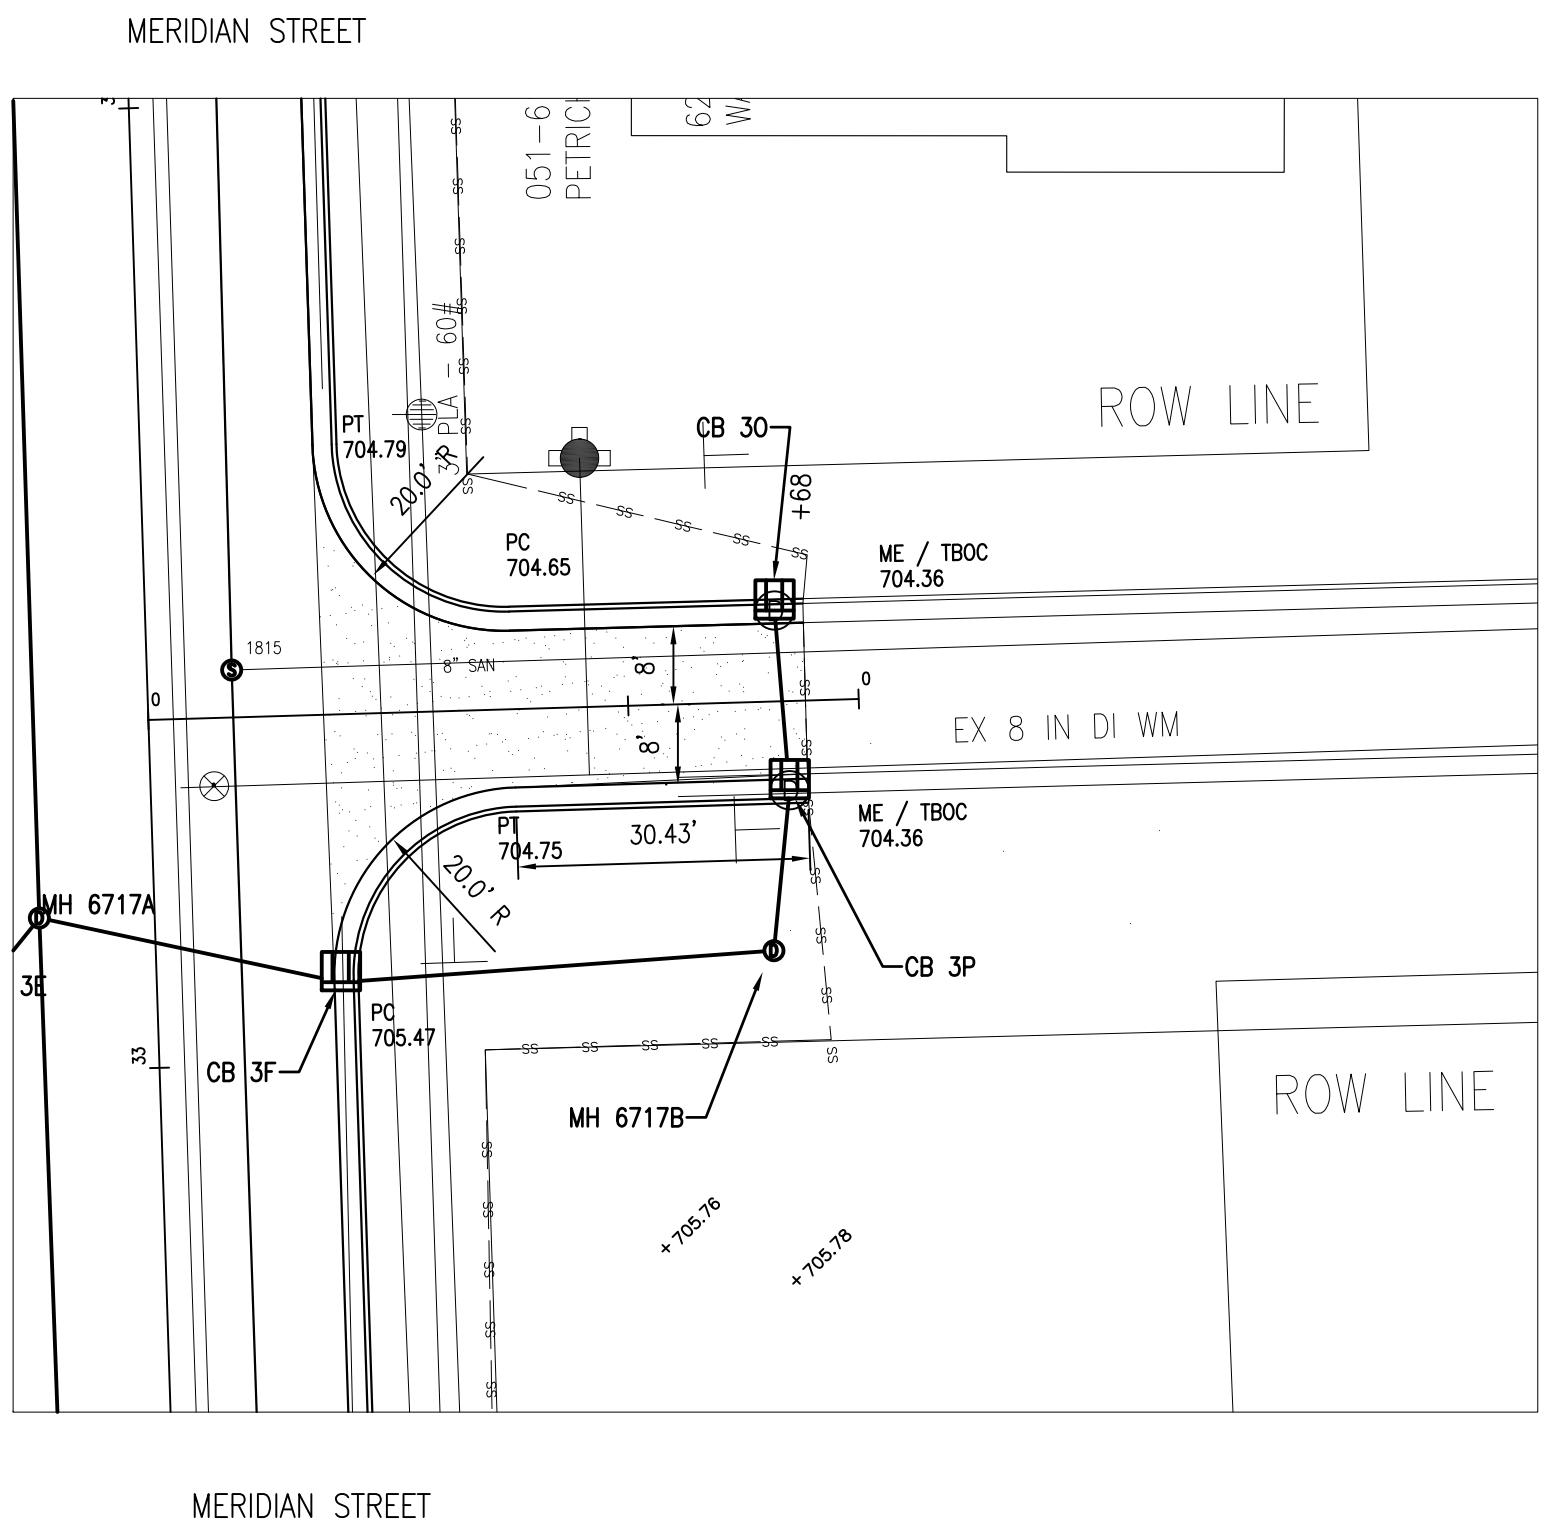

FINAL ROW PLAN REVISIONS (SUBMITTAL DATE:)					
NO.	DATE	AUTH	Description	NO.	DATE



CITY of SAULT STE. MARIE, MI
ENGINEERING DEPARTMENT
225 EAST PORTAGE AVENUE
SAULT STE. MARIE, MI 49783
(907) 632-5700 FAX: (907) 632-5606

HORIZ. 1"= 20'
VERT. 1" = 5'


FILE: XXXXX_UTIL_MERIDIAN_PHASE_1.DWG

DRAWN BY: LJM
APPROVED BY: DSB
DATE: 11/10/2023


JN: 208179
CS: STUL 17000

STREET APPROACH PLAN AND PROFILE: WASHINGTON WAY & DILLON
MERIDIAN STREET RECONSTRUCTION: WEST EASTERDAY AVE TO WEST 8TH AVE
WAY DILLON PLANPF


DRAWING	SHEET
	23

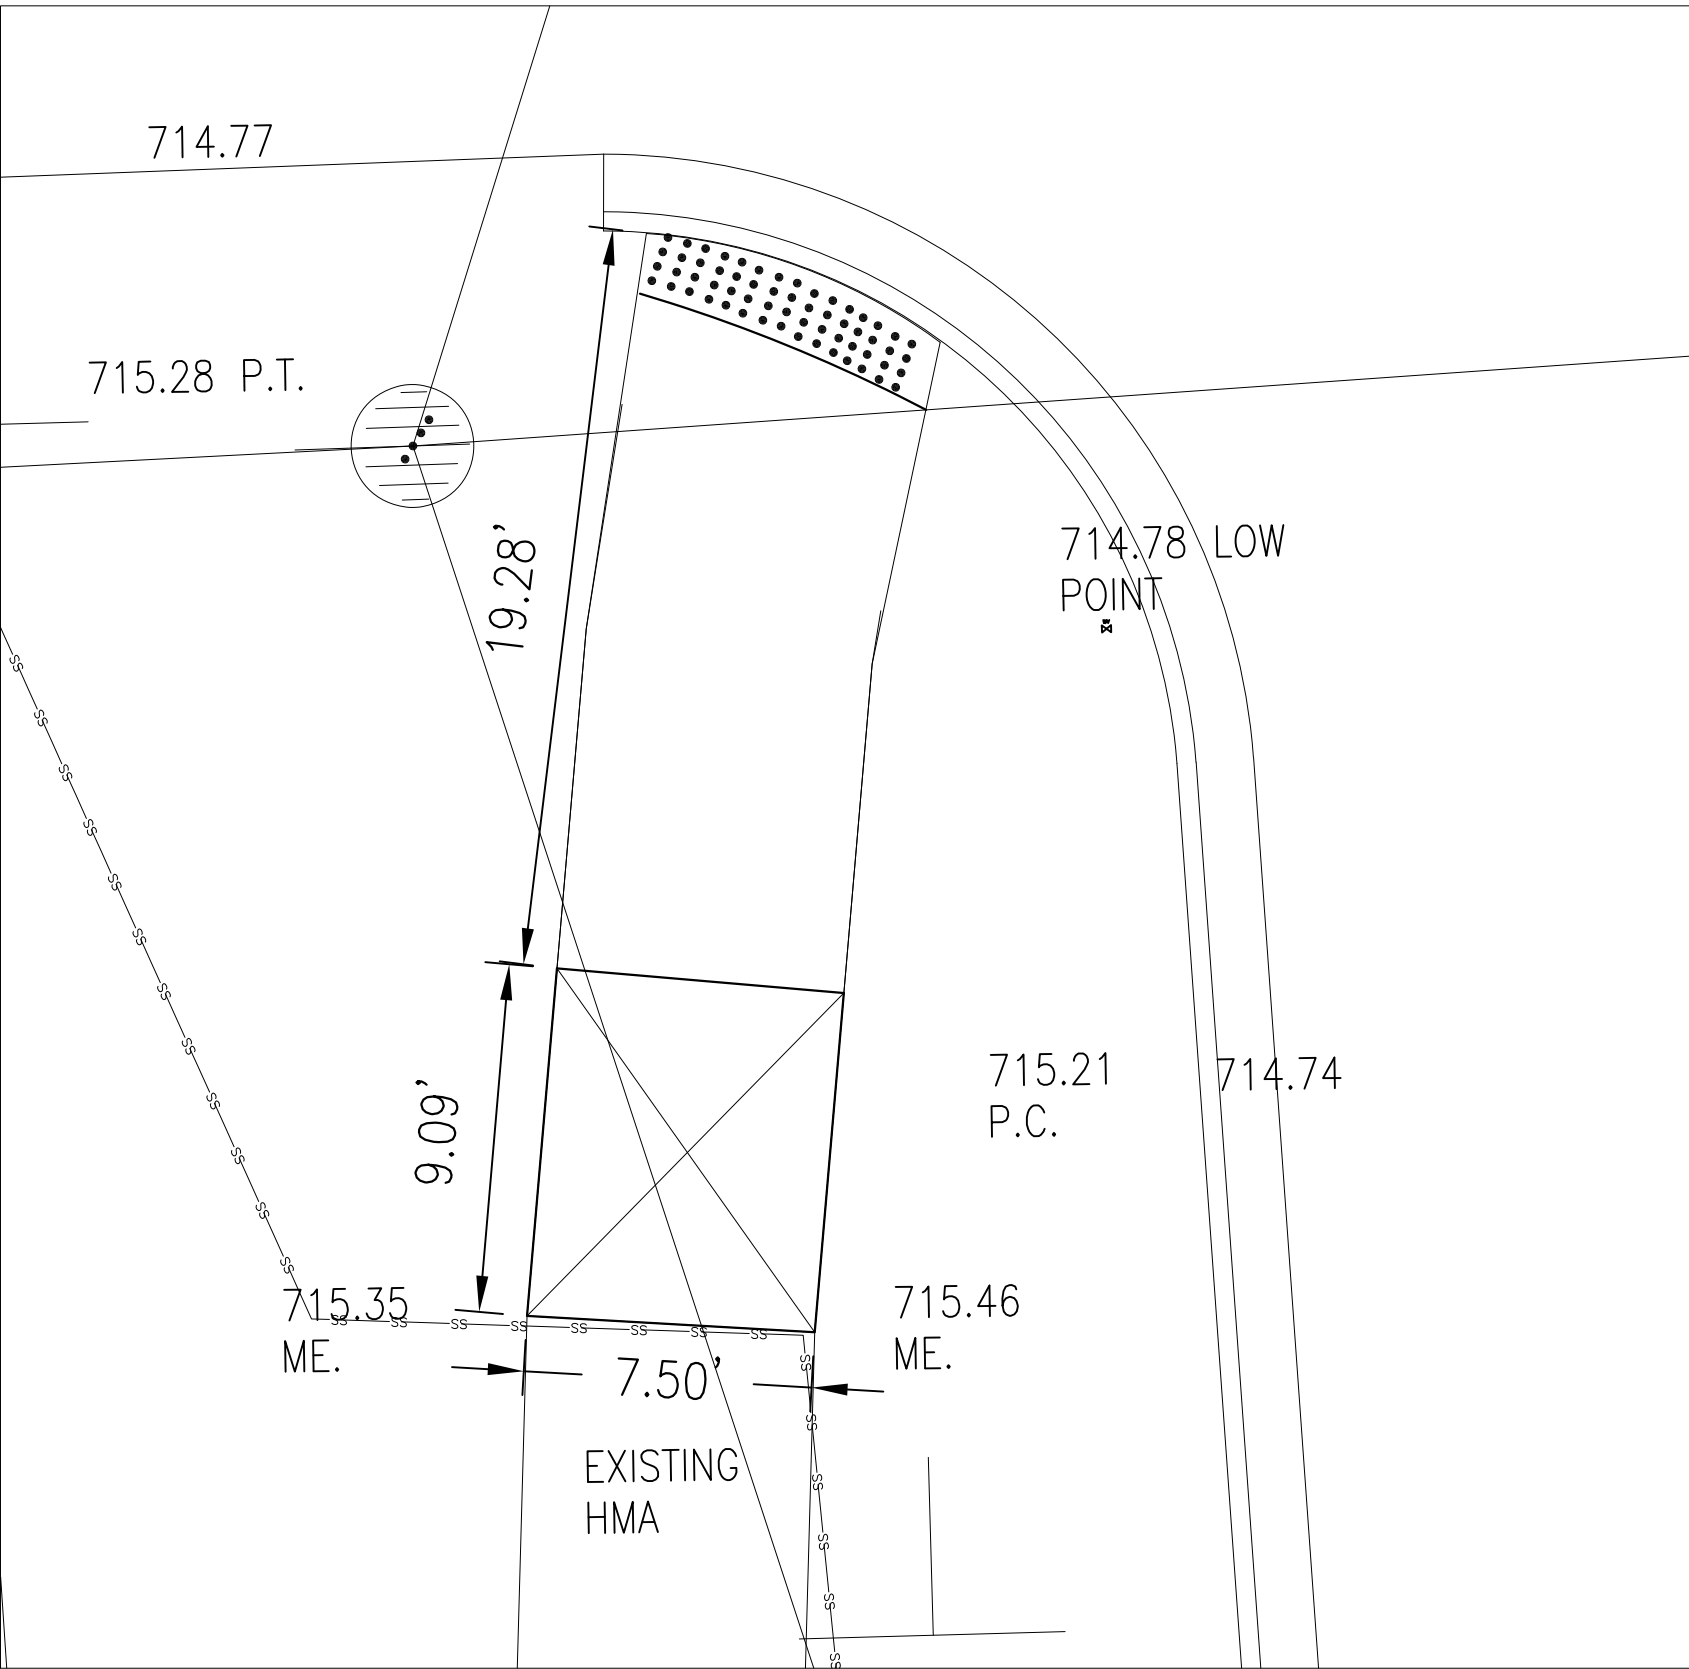


SW QUADRANT MERIDIAN and W 8TH
SCALE 1"= 5'

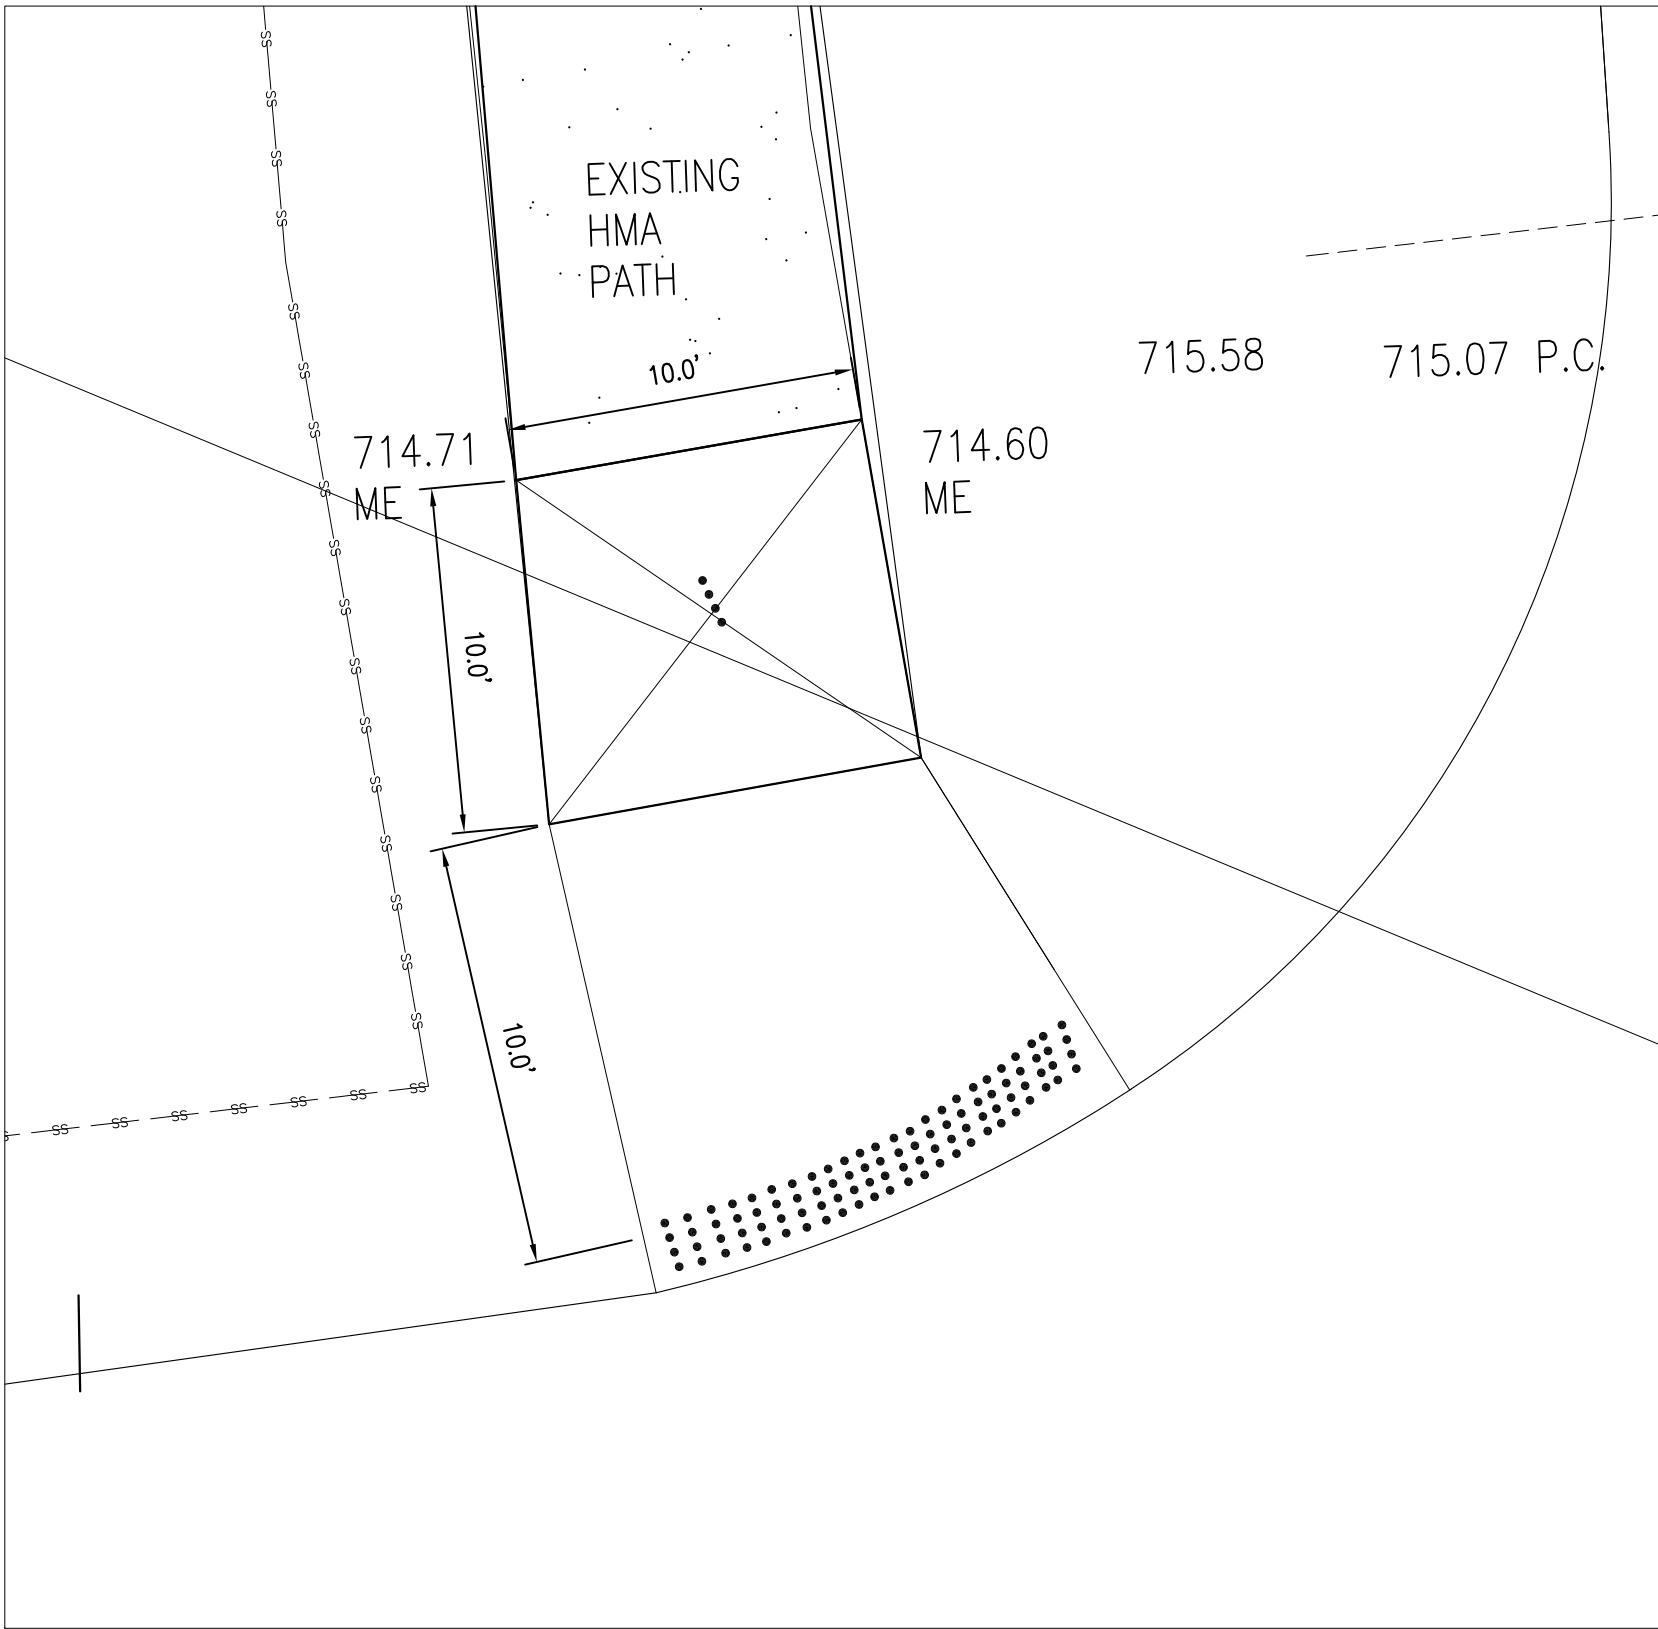

NW QUADRANT MERIDIAN and W 8TH
SCALE 1"= 5'

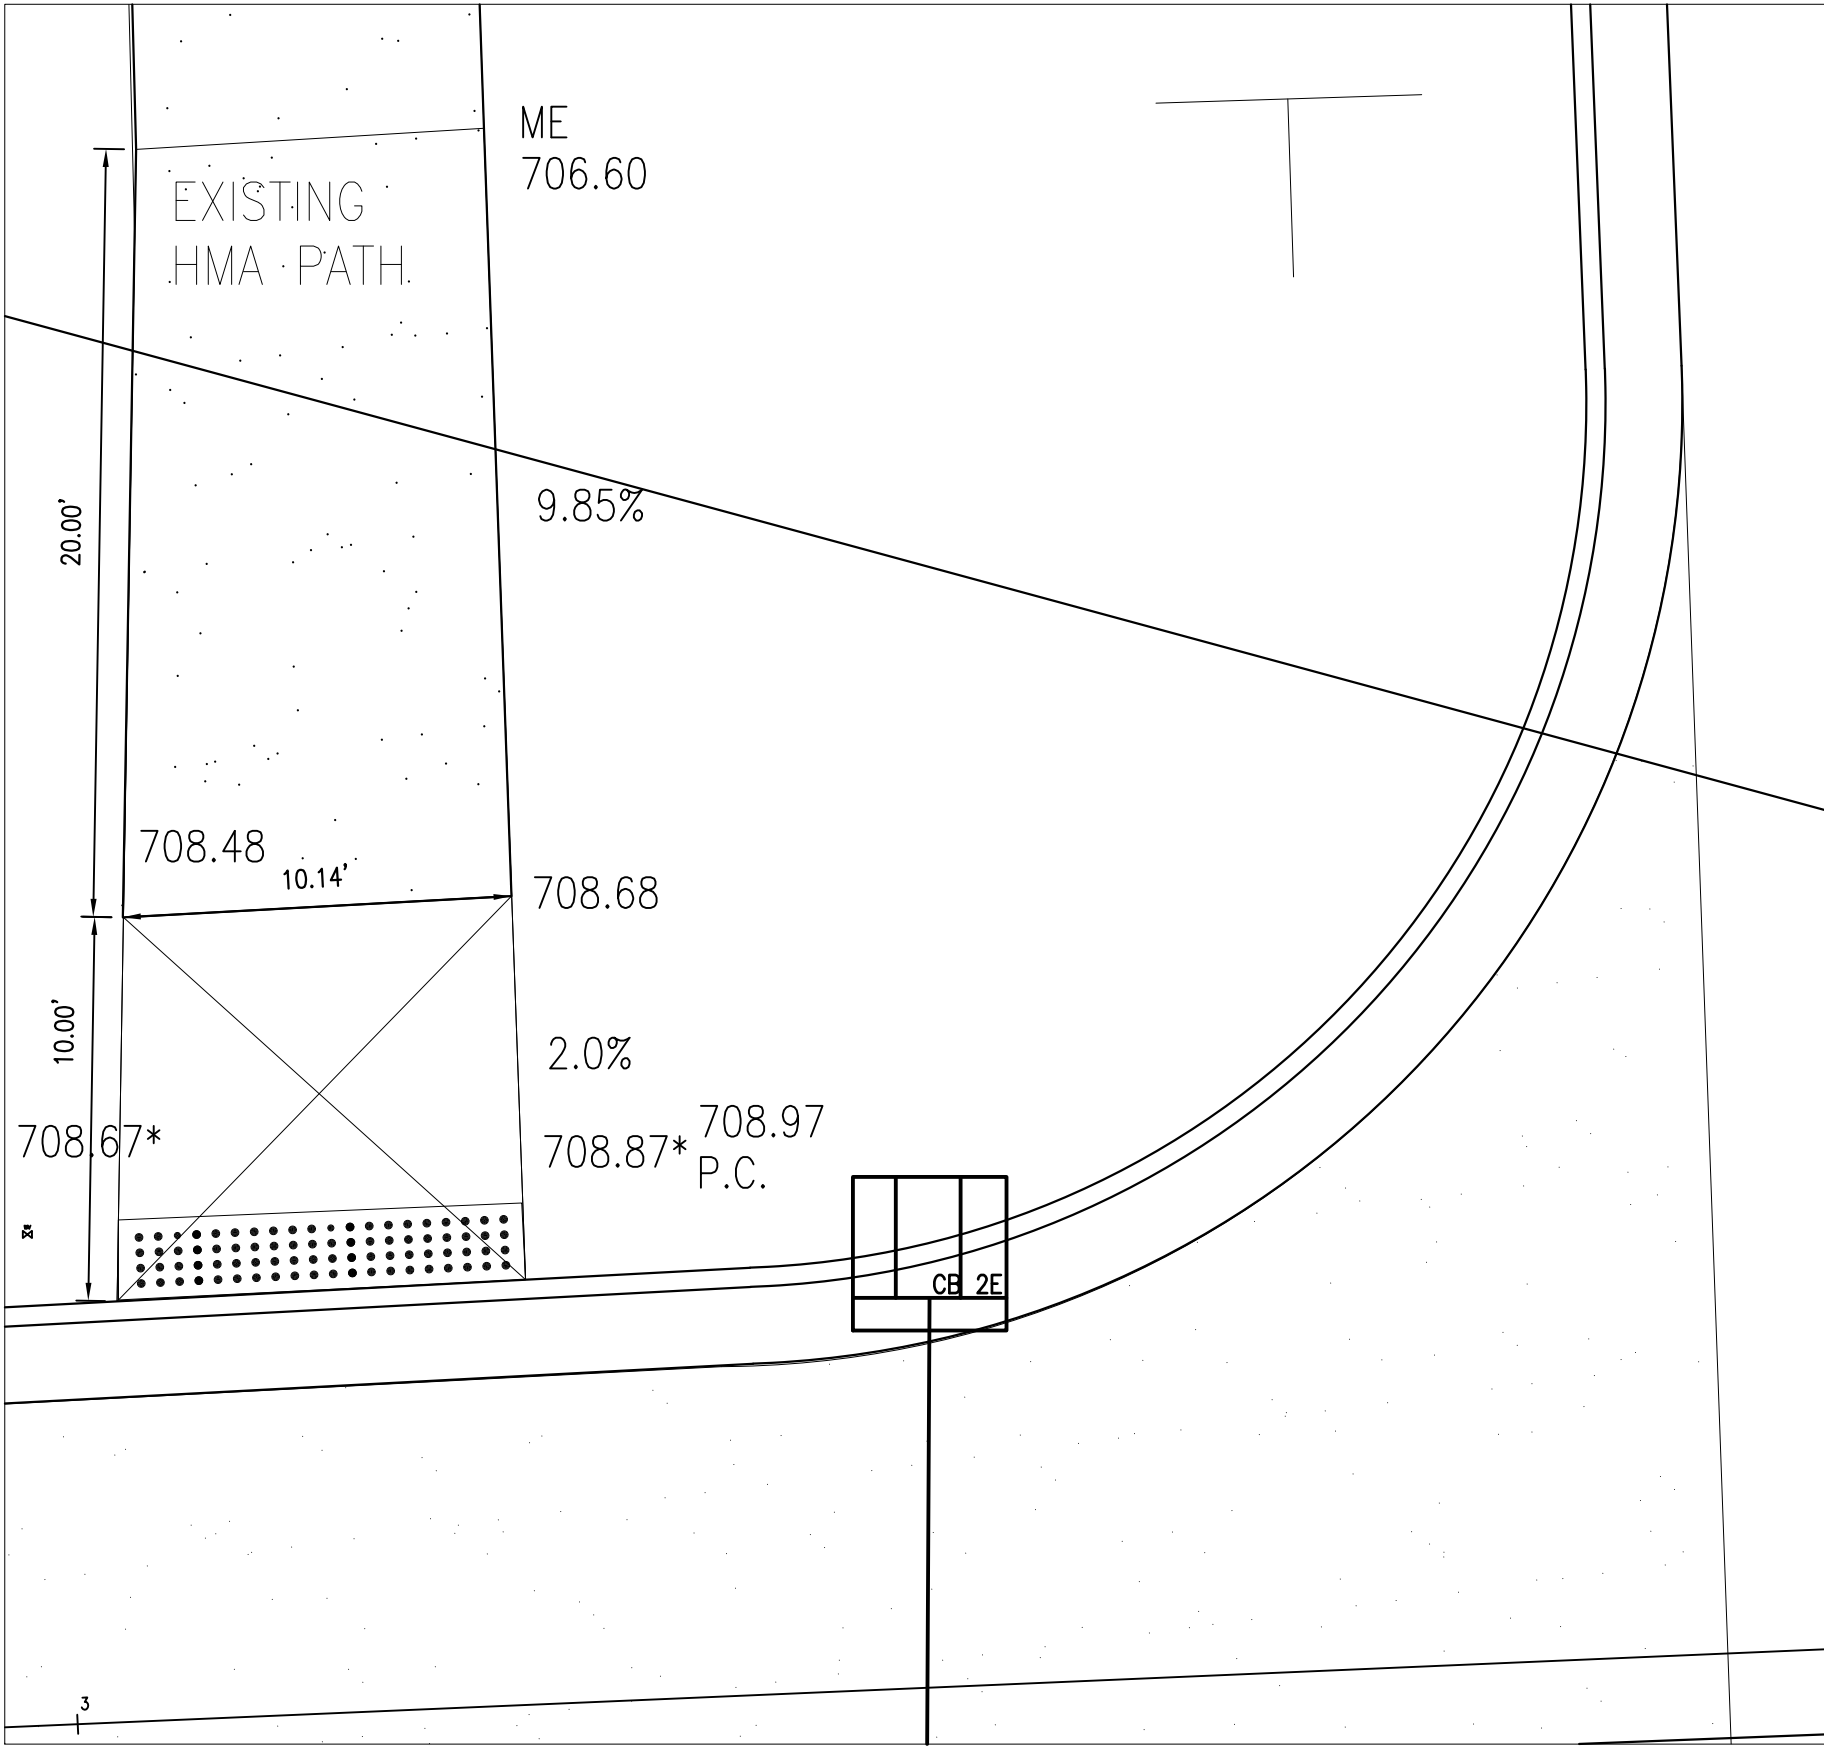

NW QUADRANT MERIDIAN and W 4TH
SCALE 1"= 5'

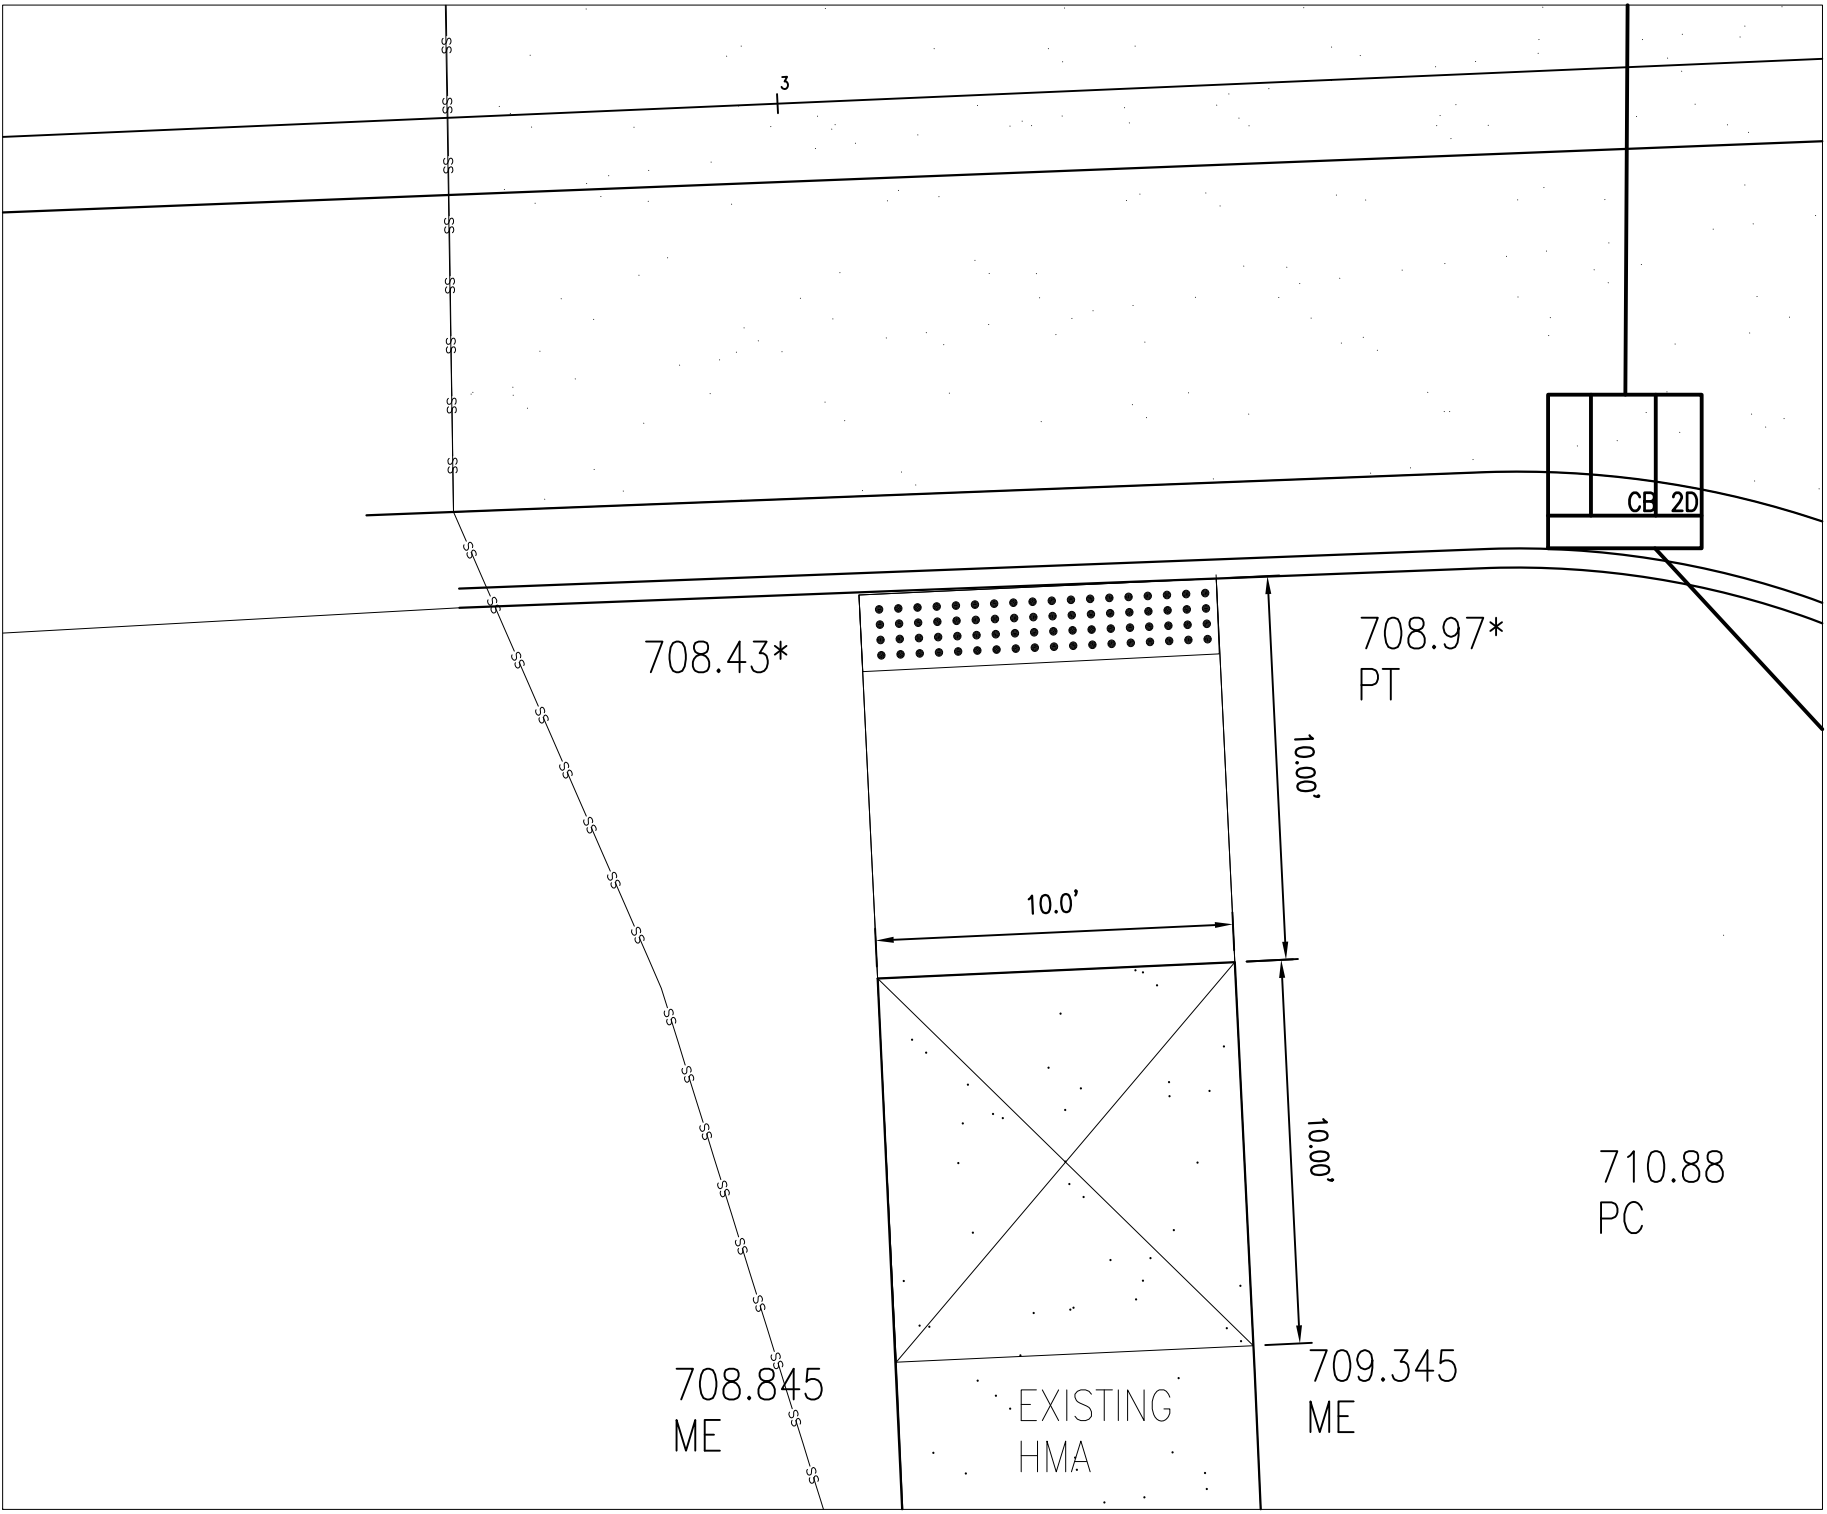

SW QUADRANT MERIDIAN and W 4TH
SCALE 1"= 5'

FINAL ROW PLAN REVISIONS (SUBMITTAL DATE:)					
NO.	DATE	AUTH	Description	NO.	DATE



**CITY of SAULT STE. MARIE, MI
ENGINEERING DEPARTMENT**
225 EAST PORTAGE AVENUE
SAULT STE. MARIE, MI 49783
(907) 632-5700 FAX: (907) 632-5606

HORIZ. 1"= 5'


FILE: XXXXX_UTIL_MERIDIAN_PHASE_1.DWG

DRAWN BY: LJM
APPROVED BY: DSB
DATE: 11/10/2023

JN: 208179
CS: STUL 17000

INTERSECTION DETAILS	
MERIDIAN STREET RECONSTRUCTION: WEST EASTERDAY AVE TO WEST 8TH AVE	
INTER SECTION DETAILS	25


DRAWING	SHEET

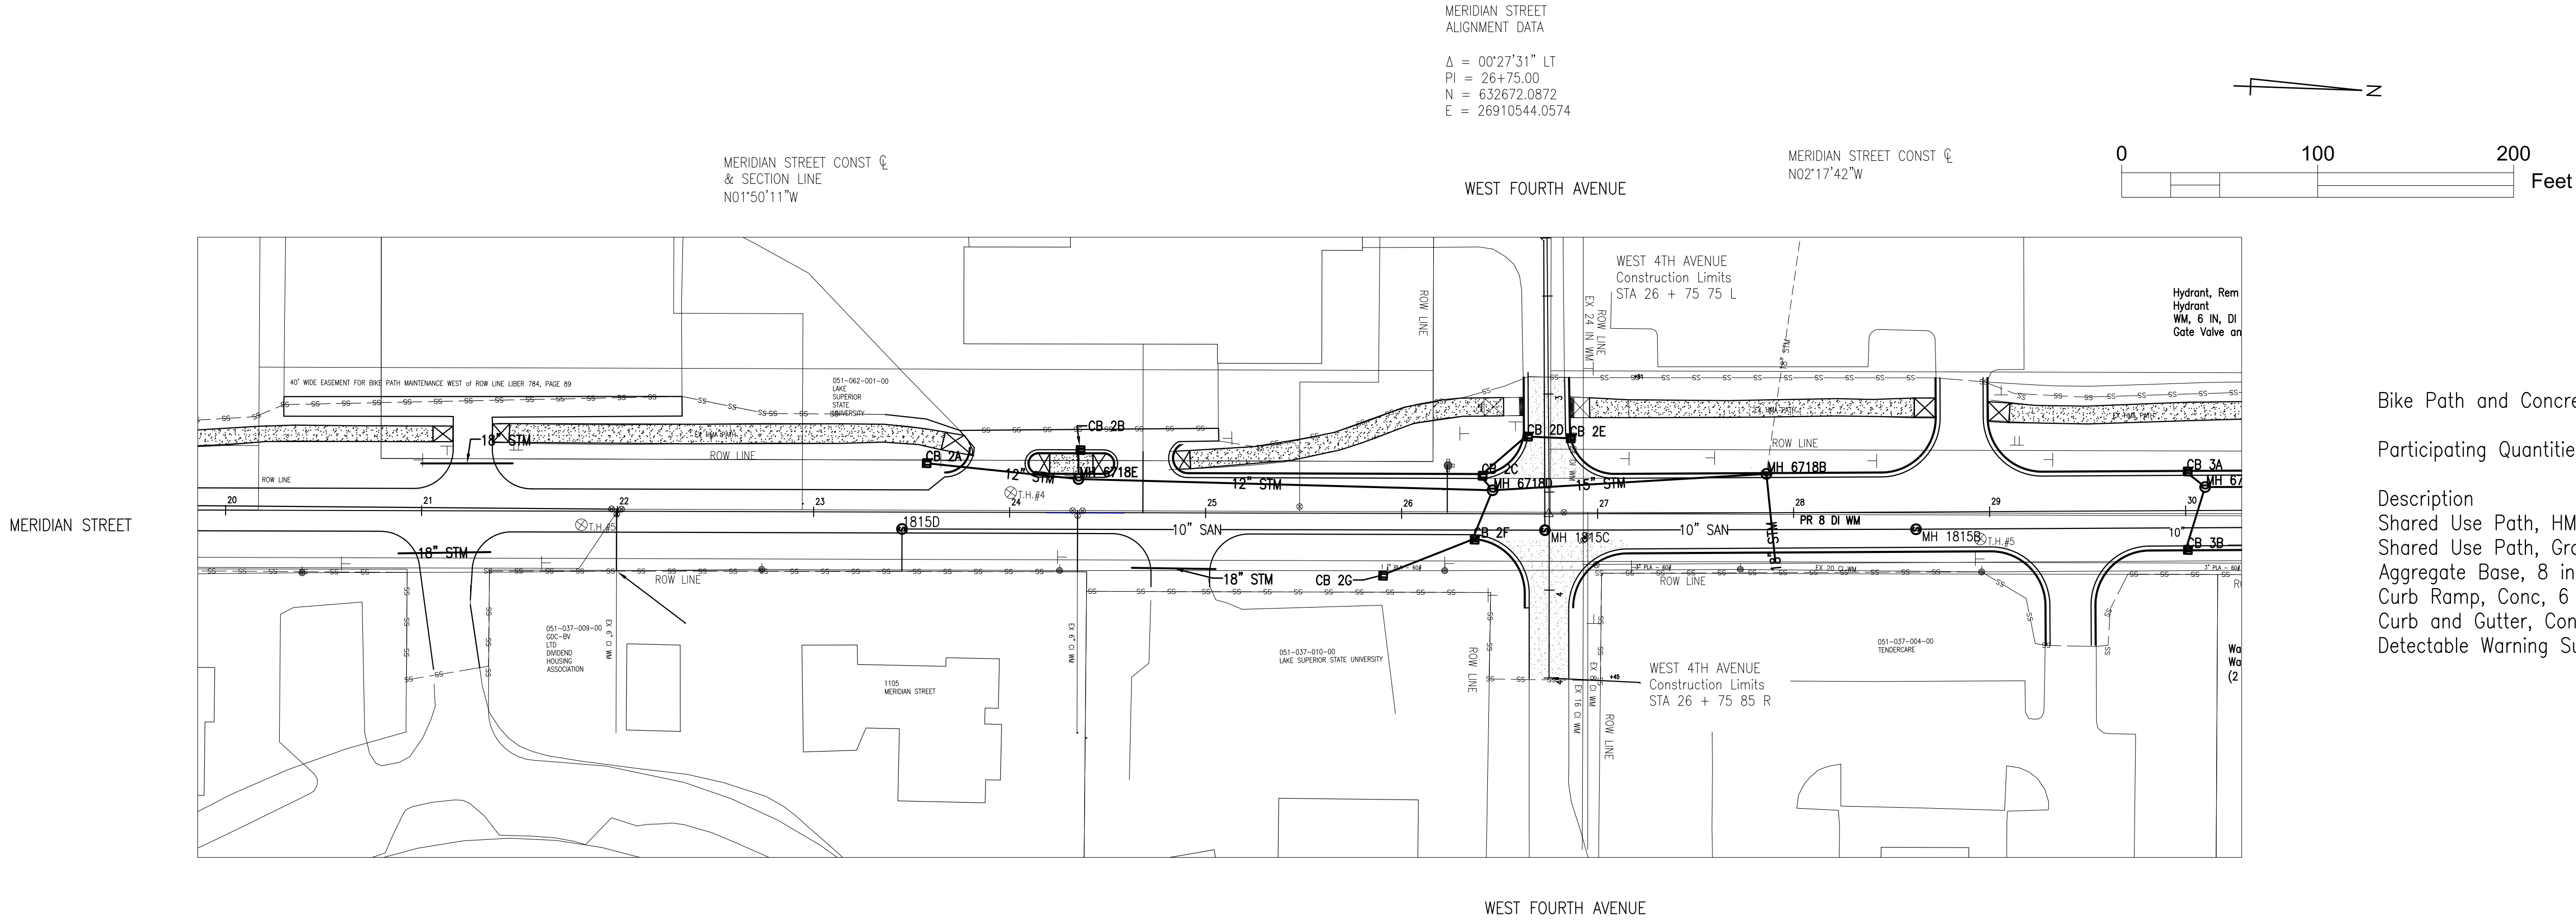

Bike Path and Concrete Island Quantities THIS SHEET

Participating Quantities, CAT 001

Description	QTY	UNIT
Shared Use Path, HMA	85	Ton
Shared Use Path, Grading	350	Ft
Aggregate Base, 8 inch	412	Syd
Curb Ramp, Conc, 6 inch	1025	Sft
Curb and Gutter, Conc, Det C6	84	Ft
Detectable Warning Surface, Modified	20	Ft

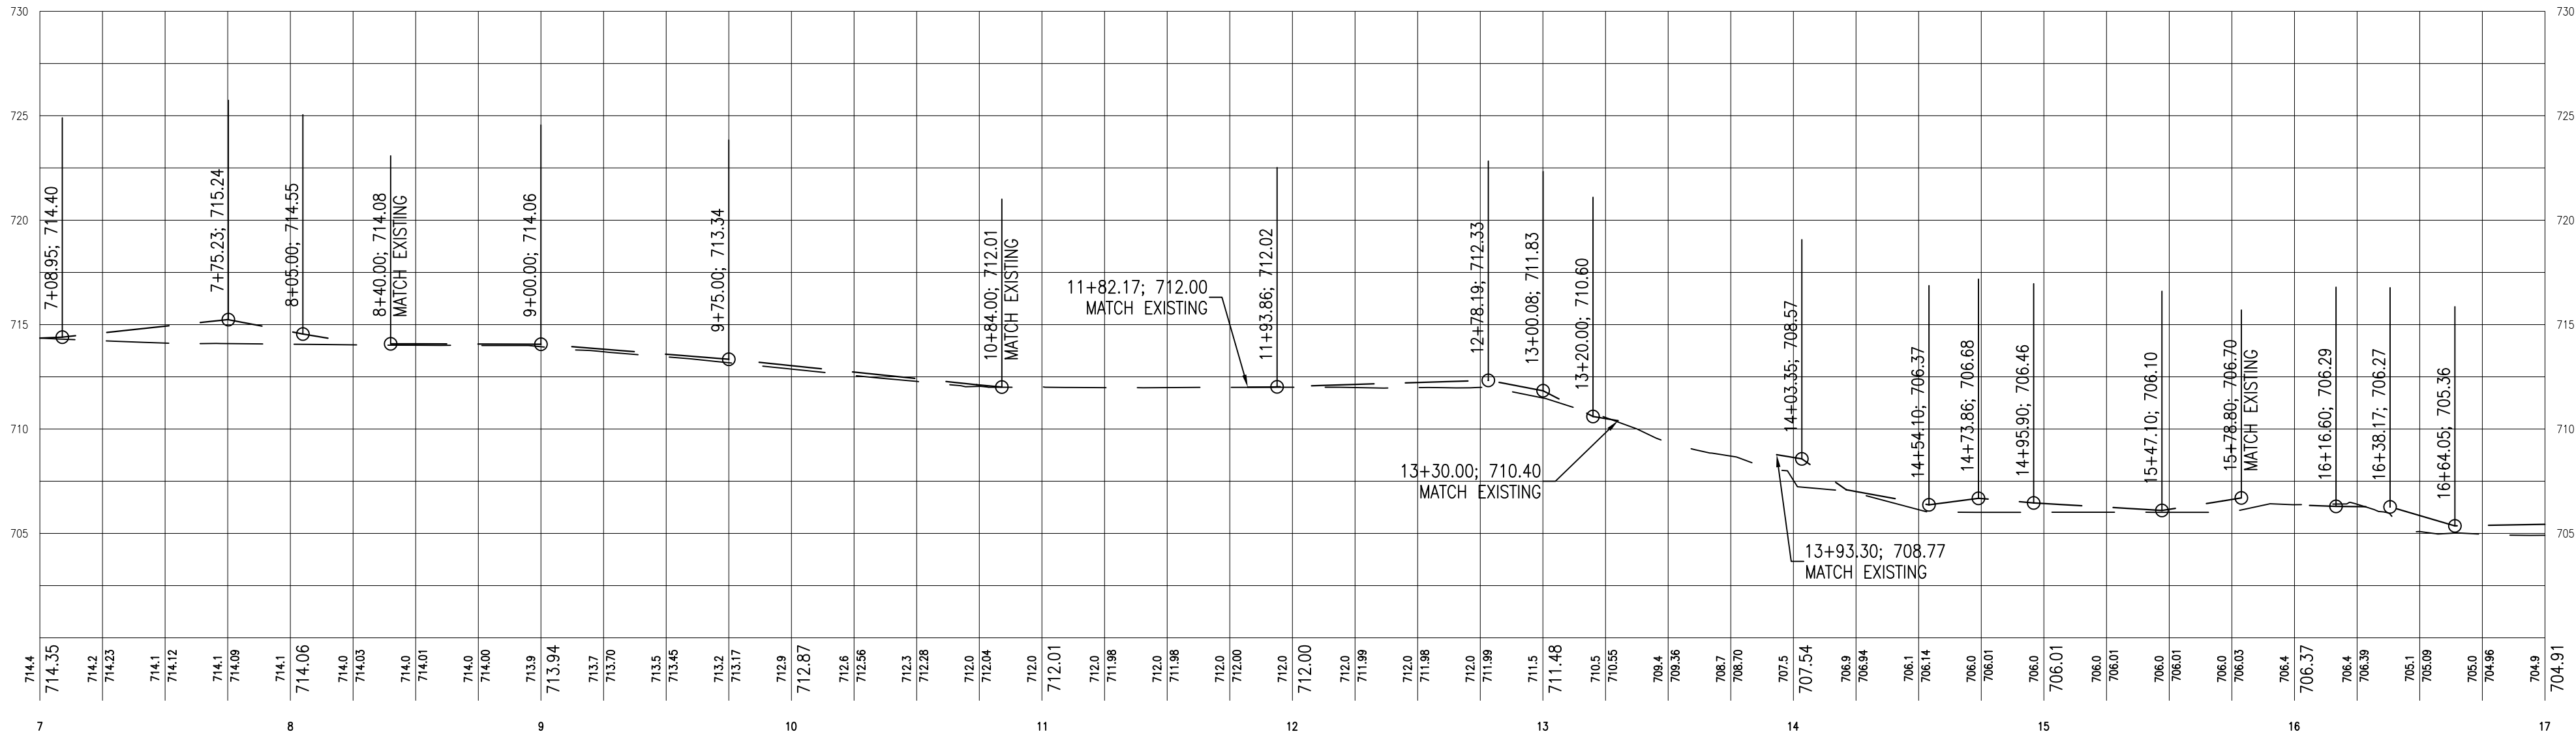

FINAL ROW PLAN REVISIONS				(SUBMITTAL DATE:)			
NO.	DATE	AUTH	Description	NO.	DATE	AUTH	Description



**CITY of
SAUGAT STE. MARIE, MI
ENGINEERING DEPARTMENT**
225 EAST PORTAGE AVENUE
SAUGAT STE. MARIE, MI 49783
(269) 632-5700 FAX: (269) 632-5008

**HORIZ. 1"= 50'
VERT. 1" = 5'**


FILE: XXXXX_UTIL_MERIDIAN_PHASE_1.DWG

DRAWN BY: LJM
APPROVED BY: DSB
DATE: 11/10/2023

JN: 208179
CS: STUL 17000



Bike Path Construction STA 7+00 TO STA 17+00
MERIDIAN STREET RECONSTRUCTION: WEST EASTERDAY AVE TO WEST 8TH AVE
BPC
STA 7+00
TO
STA 17+00

DRAWING
SHEET
27

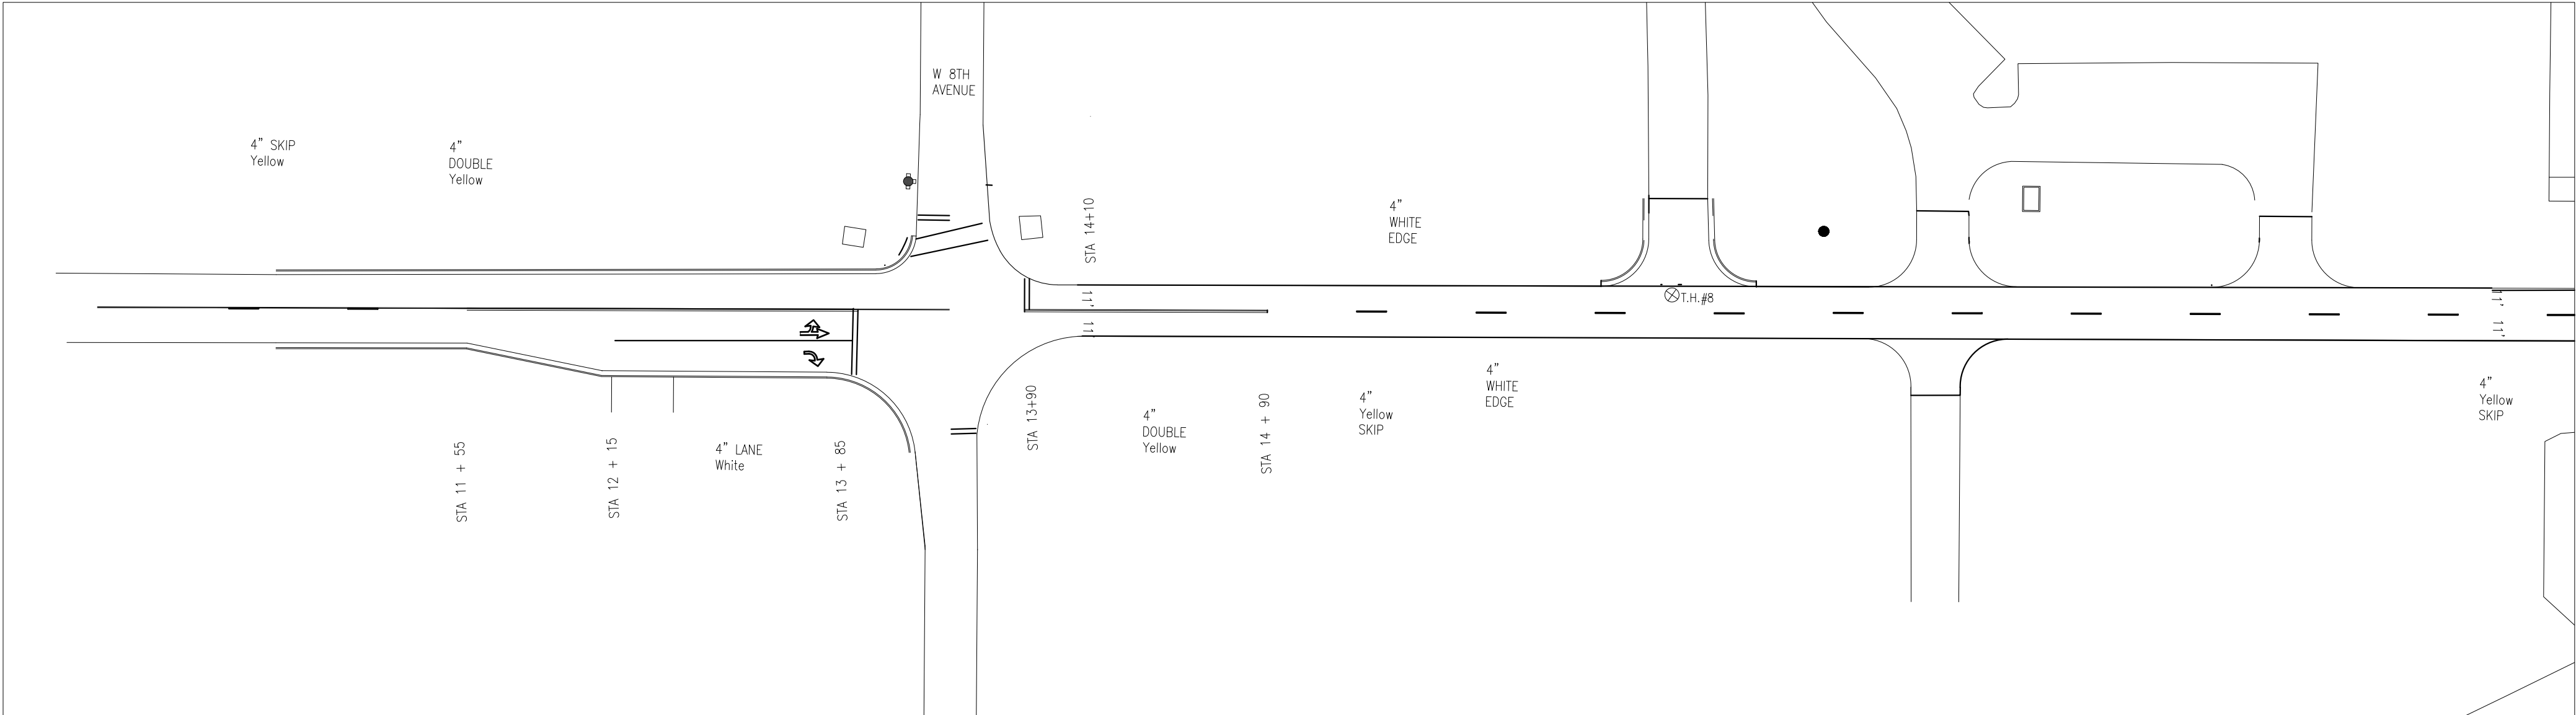


Pavement Marking Quantities, CAT 001 THIS SHEET	
Pavt Marking, Cold Ovly Plastic, 24 inch Stop Bar	176 Ft
Pavt Marking, Cold Ovly Plastic, Lt Turn Arrow	6 Ea
Pavt Marking, Cold Ovly Plastic, Rt Turn Arrow	2 Ea
Pavt Marking, Cold Ovly Plastic, Thru and Rt Turn Arrow	1 Ea
Pavt Marking, Cold Ovly Plastic, Thru and Lt Turn Arrow	1 Ea
Pavt Marking, Cold Ovly Plastic, Only	2 Ea
Pavt Marking, Cold Ovly Plastic, 12 inch, Crosswalk	385 Ft
Recessing Pavt Marking, Transv	561 Ft
Pavt Marking, Waterborne, 4 inch, White	2590 Ft
Pavt Marking, Waterborne, 4 inch Yellow	3778 Ft

Temp Pavement Marking Quantities, CAT 001 THIS SHEET	
Pavt Mrkg, Wet Reflective, Type NR, Paint, 4 Inch, White, Temp	5710 Ft
Pavt Mrkg, Wet Reflective, Type NR, Paint, 4 Inch, Yellow, Temp	11200 Ft

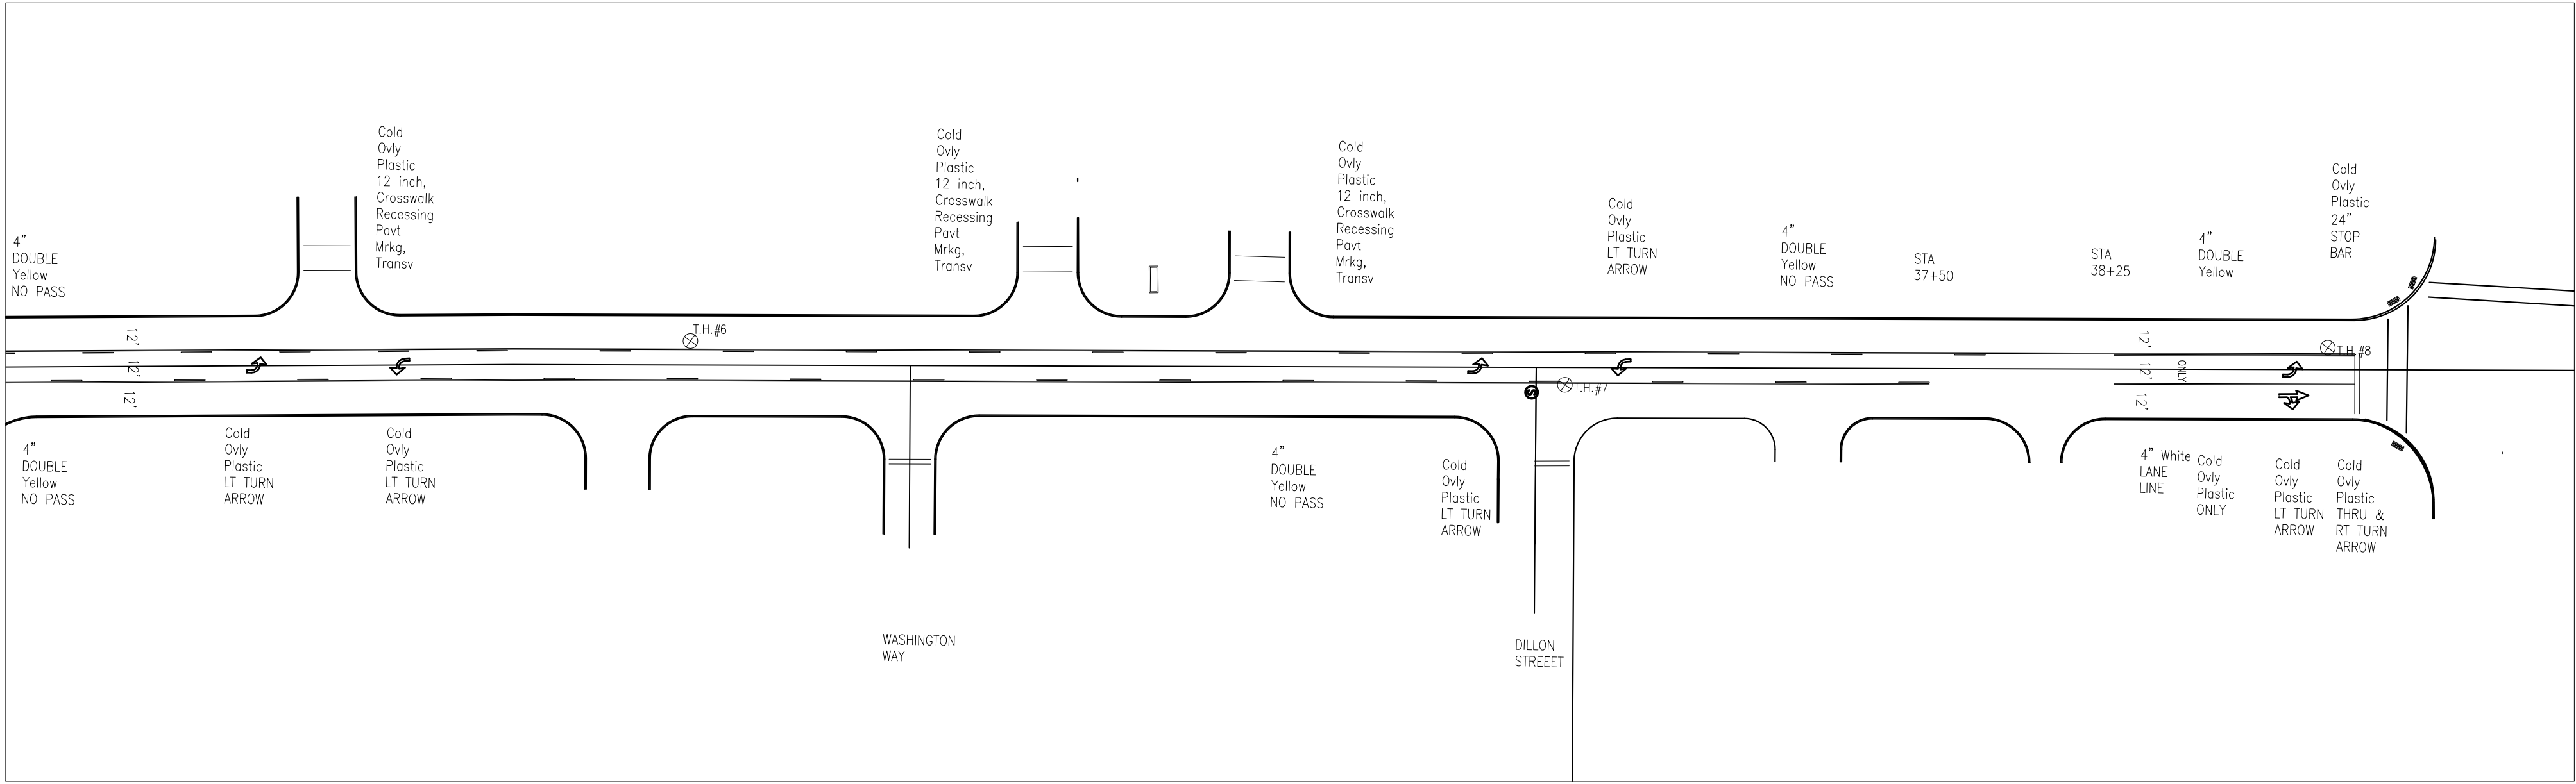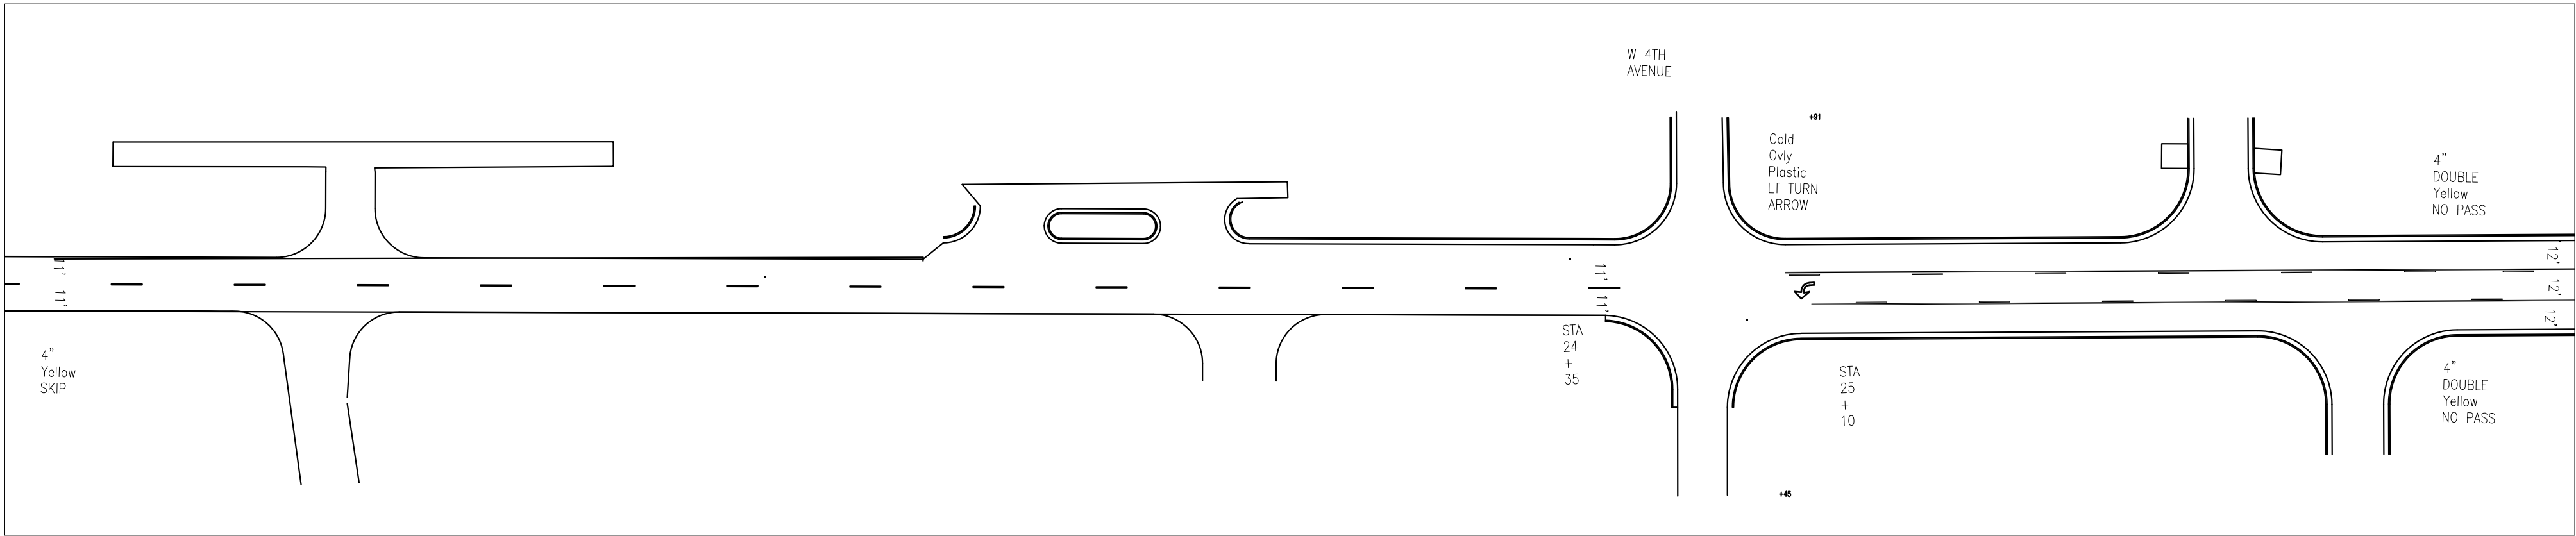

MERIDIAN STREET

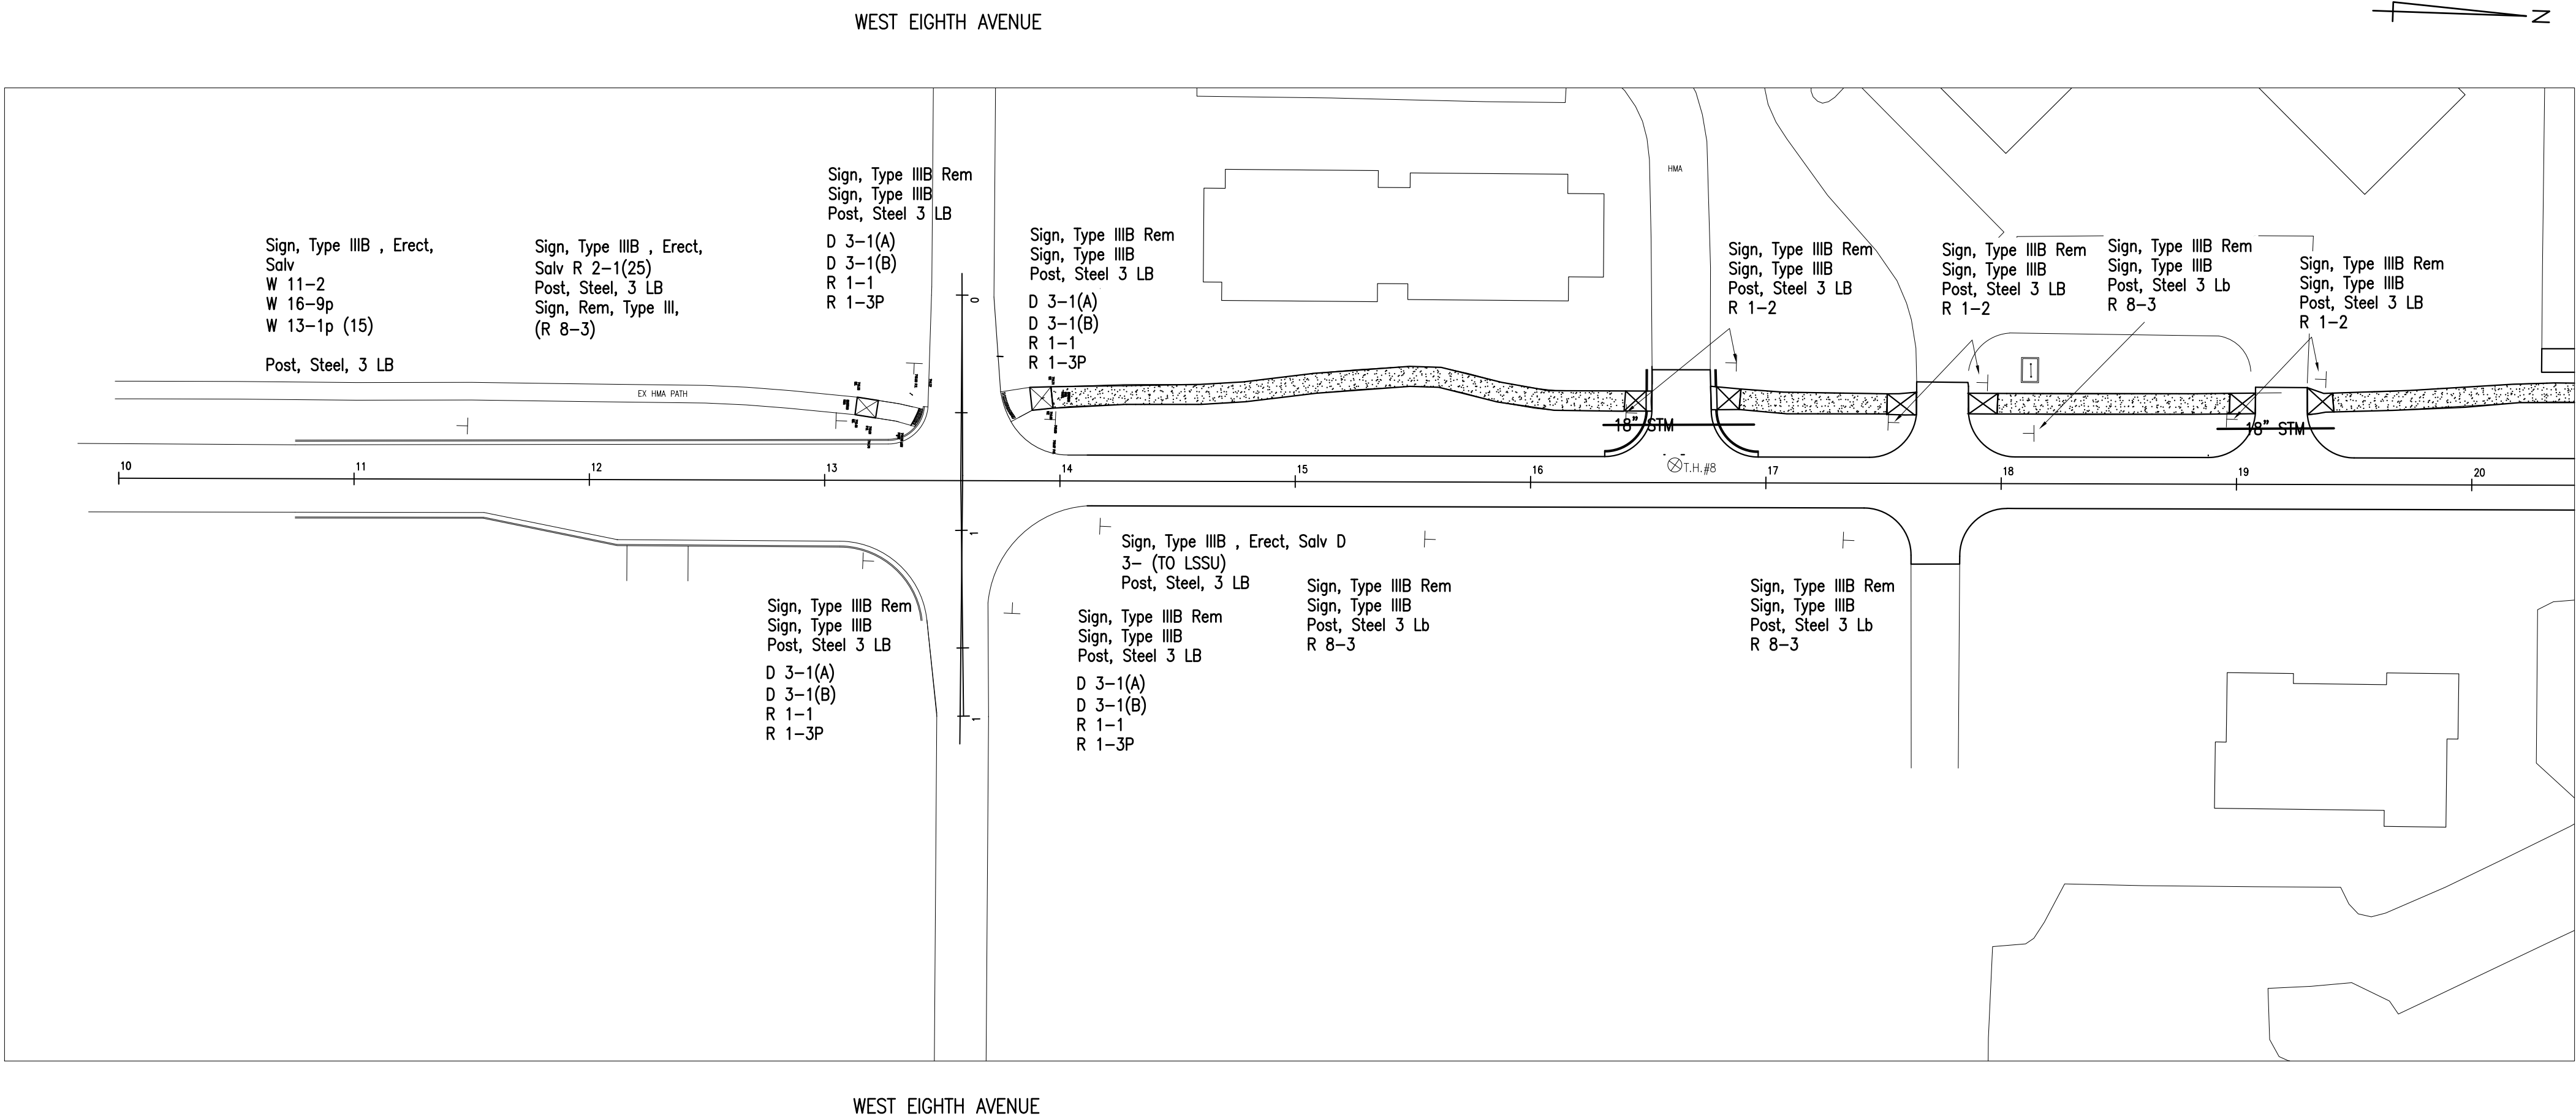

PERMANENT SIGN PLACEMENT THIS SHEET

STA	CODE	Description	SIZE	SFT	Type
11 + 50 L	W 11-2	PEDESTRIAN	36" x 36"	9	IIIB - Salv EXIST. Sign ON NEW Post
11 + 50 L	W 16-6p	AHEAD	24" x 12"	2	IIIB - Salv EXIST. Sign ON NEW Post
11 + 50 L	W 13-1p	15 MPH PLAQUE	24" x 24"	4	IIIB - Salv EXIST. Sign ON NEW Post
12 + 78 L	R 2-1(25)	SPEED LIMIT 25 MPH	24" x 48"	8	IIIB - Salv EXIST. Sign ON NEW Post
13 + 00 L	R 1-1	STOP	18" X 18"	2.25	IIIB
13 + 16 R	D 3-1(A)	MERIDIAN ST	30" x 6"	1.25	IIIB
13 + 16 R	D 3-1(B)	8TH AVE	18" x 6"	1	IIIB
13 + 16 R	R 1-1	STOP	36" x 36"	9	IIIA
13 + 16 R	R 1-3P	ALL WAY	18" x 6"	1	IIIA
13 + 36 L	D 3-1(A)	MERIDIAN ST	30" x 6"	1.25	IIIB
13 + 36 L	D 3-1(B)	8TH AVE	18" x 6"	1	IIIB
13 + 36 L	R 1-1	STOP	36" x 36"	9	IIIA
13 + 36 L	R 1-3P	ALL WAY	18" x 6"	1	IIIA
13 + 93 L	R 1-1	STOP	18" X 18"	2.25	IIIB
13 + 96 R	D 3-1(A)	MERIDIAN ST	30" x 6"	1.25	IIIB
13 + 96 R	D 3-1(B)	8TH AVE	18" x 6"	1	IIIB
13 + 96 R	R 1-1	STOP	36" x 36"	9	IIIA
13 + 96 R	R 1-3P	ALL WAY	18" x 6"	1	IIIA
13 + 99 L	D 3-1(A)	MERIDIAN ST	30" x 6"	1.25	IIIB
13 + 99 L	D 3-1(B)	8TH AVE	18" x 6"	1	IIIB
13 + 99 L	R 1-1	STOP	36" x 36"	9	IIIA
13 + 99 L	R 1-3P	ALL WAY	18" x 6"	1	IIIA
15 + 52 R	R 8-3	NO PARKING	30" x 12"	2.3	IIIB
16 + 41 L	R 1-2	YIELD	18" x 18" x 18"	1.25	IIIB
16 + 89 L	R 1-2	YIELD	18" x 18" x 18"	1.25	IIIB
17 + 41 R	R 8-3	NO PARKING	30" x 12"	2.3	IIIB
17 + 54 L	R 1-2	YIELD	18" x 18" x 18"	1.25	IIIB
17 + 89 L	R 1-2	YIELD	18" x 18" x 18"	1.25	IIIB
18 + 15 L	R 8-3	NO PARKING	30" x 12"	2.3	IIIB
18 + 98 L	R 1-2	YIELD	18" x 18" x 18"	1.25	IIIB
19 + 40 L	R 1-2	YIELD	18" x 18" x 18"	1.25	IIIB

PERMANENT SIGNING LEGEND THIS SHEET

CODE	Description	SIZE	SFT	Type	QTY
R 2-1(25)	SPEED LIMIT 25 MPH	24" x 48"	8	IIIB	1
R 8-3	NO PARKING	30" x 12'	2.5	IIIB	3
D 3-1(A)	MERIDIAN ST	30" x 6'	1.25	IIIB	4
D 3-1(B)	8TH AVE	18" x 6'	1	IIIB	4
R 1-1	STOP	36" x 36"	9	IIIA	4
R 1-1	STOP	18" x 18"	2.25	IIIA	2
R 1-2	YIELD	18" x18" x 18"	1.25	IIIB	6
R 1-3P	ALL WAY	18" x 6"	1	IIIA	4
W 40-3	4 WAY PLAQUE	18" x 6"	1	IIIA	N/A REMOVE ALL
W 11-2	WATCH FOR PEDESTRIANS			IIIB	1
W 16-6p	PEDESTRIAN	36" x 36"	9	IIIB	1
W 13-1p	AHEAD	24" x 12"	2	IIIB	1
W 13-1p	15 MPH PLAQUE	24" x 24"	4	IIIB	1
R 3-9b	CENTER LANE TURN ONLY	24" x 48"	8	IIIB	2
R 3-9dP	ENDS	30" x 12'	2.5	IIIB	1
R 3-9cP	BEGINS	30" x 12'	2.5	IIIB	1

Permanent Signing Quantities, CAT 001
THIS SHEET

Sign, Type IIIA	39	Sft
Sign, Type IIIB	27	Sft
Sign, Type III, Rem	20	Ea
Post, Steel, 3 pound	206	Ft
Sign, Type III, Erect, Salv	5	Ea

FINAL ROW PLAN REVISIONS (SUBMITTAL DATE:)					
NO.	DATE	AUTH	Description	NO.	DATE



**CITY of
SAULT STE. MARIE, MI**
ENGINEERING DEPARTMENT
225 EAST PORTAGE AVENUE
SAULT STE. MARIE, MI 49783
(907) 632-5700 FAX: (907) 632-5606

HORIZ. 1"= 50'
VERT. 1" = 5'


FILE: XXXXX_UTIL_MERIDIAN_PHASE_1.DWG

DRAWN BY: LJM
APPROVED BY: DSB
DATE: 11/10/2023

JN: 208179
CS: STUL 17000

PERMANENT SIGNAGE STA 10 + 00 TO STA 20 + 00
MERIDIAN STREET RECONSTRUCTION: WEST EASTERDAY AVE TO WEST 8TH AVE


DRAWING	SHEET
PERM. SIGNAGE	30

 

Permanent Signing Legend THIS SHEET

Permanent Signing Quantities, CAT 001
THIS SHEET

Sign, Type IIIB	23 Sft
Sign, Type IIIB	51 Sft
Sign, Type III, Rem	16 Ea
Post, Steel, 3 pound	226 Ft

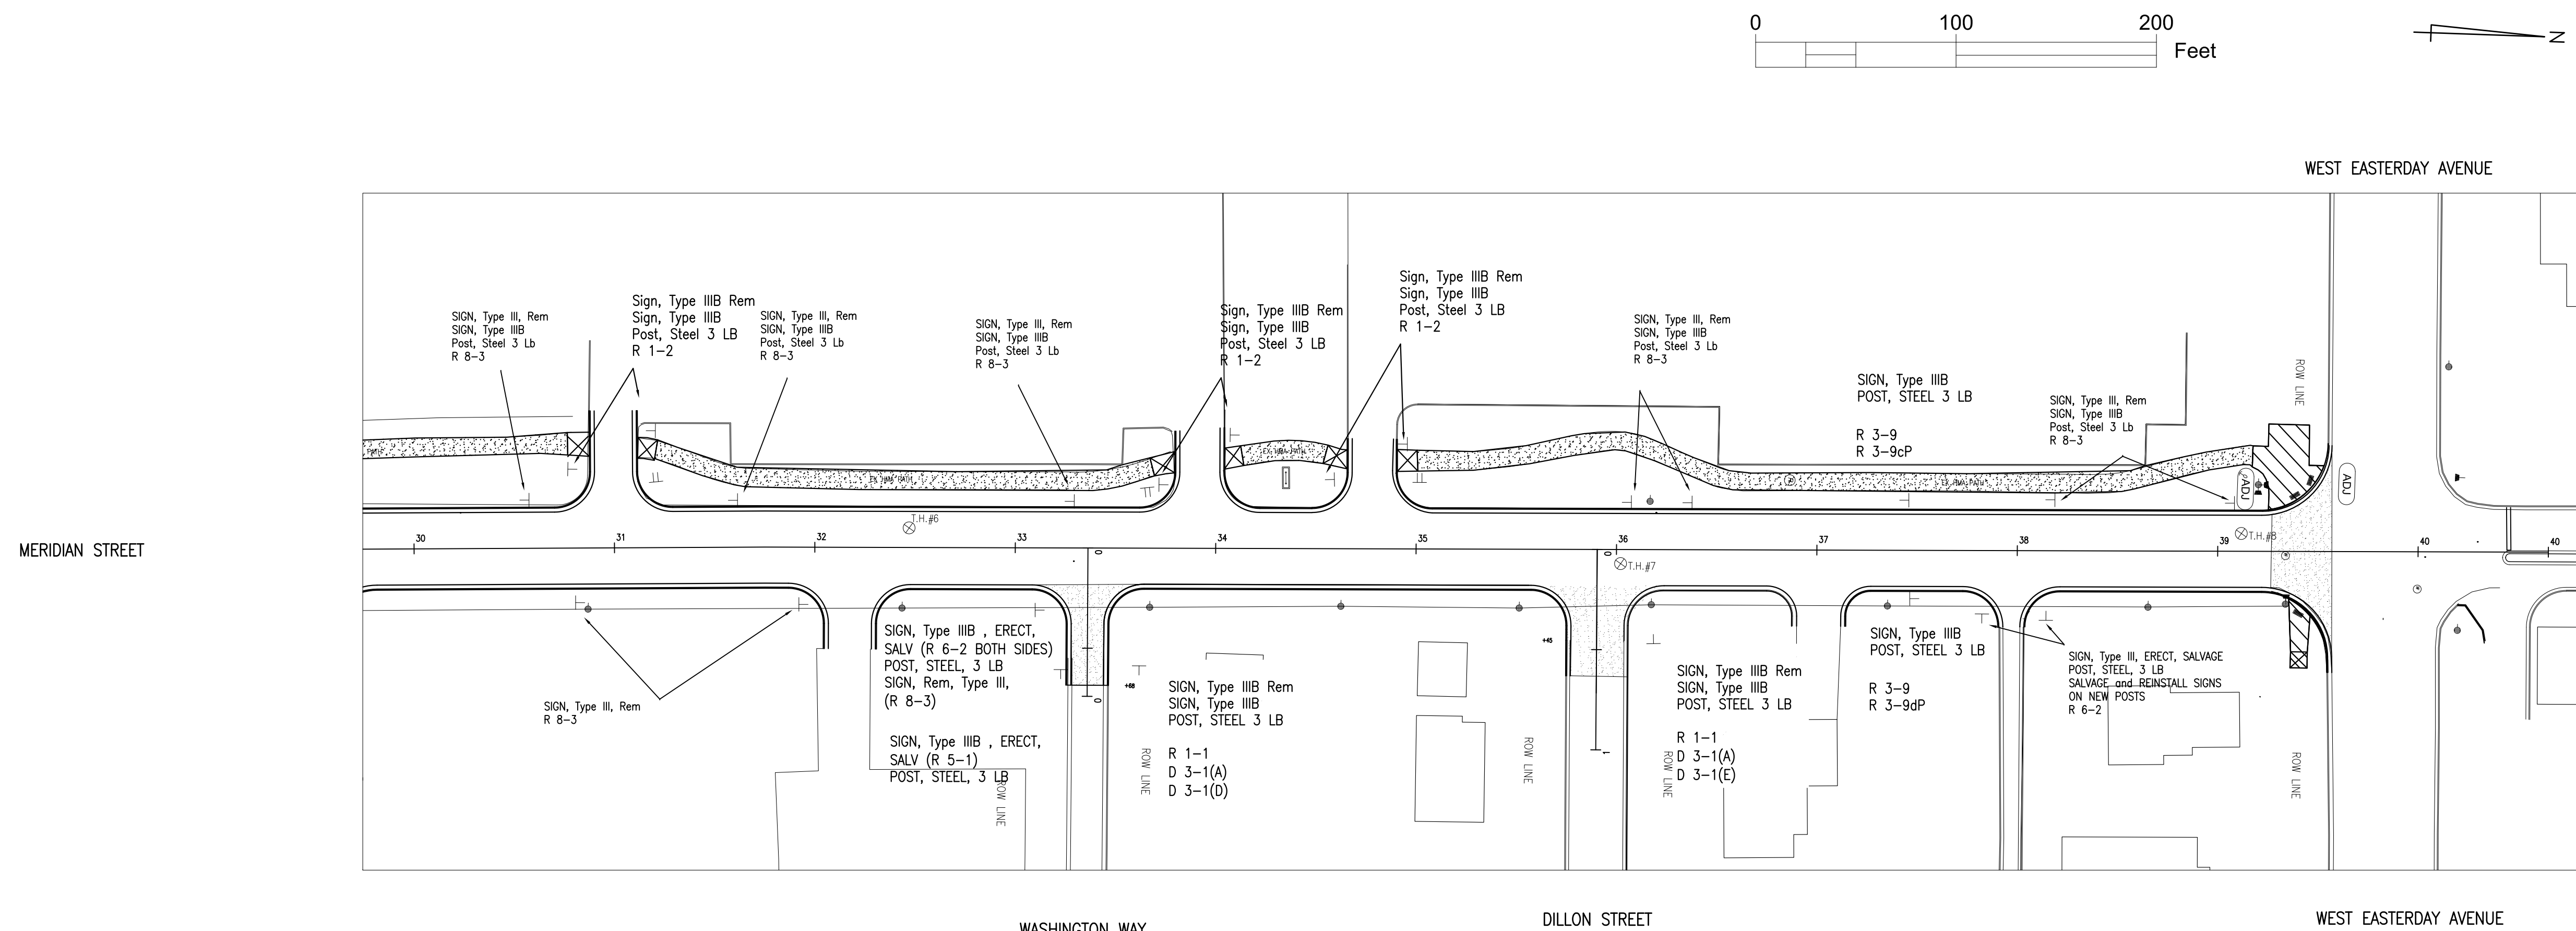

Permanent Sign Placement THIS SHEET


STA	CODE	Description	SIZE	SFT	Type
26 + 93 R	D 3-1(A)	MERIDIAN ST	30" x 6"	1.25	IIIB
26 + 93 R	D 3-1(D)	WASHINGTON WAY	30" x 6"	1.25	IIIB
26 + 93 R	R 1-1	STOP	36" x 36"	9	IIIA
26 + 93 R	D 3-1(A)	MERIDIAN ST	30" x 6"	1.25	IIIB
26 + 93 R	D 3-1(E)	DILLON ST	24" x 6"	1	IIIB
26 + 93 R	R 1-1	STOP	36" x 36"	9	IIIA
30 + 60 L	R 8-3	NO PARKING	30" x 12'	2.5	IIIB
30 + 77 R	R 8-3	NO PARKING	30" x 12'	2.5	IIIB
30 + 79 L	R 1-2	YIELD	18" x 18" x 18"	1.25	IIIB
31 + 18 L	R 1-2	YIELD	18" x 18" x 18"	1.25	IIIB
31 + 64 L	R 8-3	NO PARKING	30" x 12'	2.5	IIIB
31 + 88 R	R 8-3	NO PARKING	30" x 12'	2.5	IIIB
33 + 11 R	R 8-3	NO PARKING	30" x 12'	2.5	IIIB
33 + 31 L	R 8-3	NO PARKING	30" x 12'	2.5	IIIB
33 + 73 L	R 1-2	YIELD	18" x 18" x 18"	1.25	IIIB
34 + 08 L	R 1-2	YIELD	18" x 18" x 18"	1.25	IIIB
34 + 57 L	R 1-2	YIELD	18" x 18" x 18"	1.25	IIIB
34 + 93 L	R 1-2	YIELD	18" x 18" x 18"	1.25	IIIB
36 + 04 L	R 8-3	NO PARKING	30" x 12'	2.5	IIIB
36 + 38 L	R 8-3	NO PARKING	30" x 12'	2.5	IIIB
36 + 95 L	R 8-3	NO PARKING	30" x 12'	2.5	IIIB
37 + 44 R	R 3-9b	CENTER LANE TURN ONLY	24" x 48"	8	IIIB
37 + 44 R	R 3-9dP	ENDS	30" x 12"	2.5	IIIB
37 + 44 L	R 3-9b	CENTER LANE TURN ONLY	24" x 48"	8	IIIB
37 + 44 L	R 3-9cP	BEGINS	30" x 12"	2.5	IIIB



Permanent Signing Legend THIS SHEET

CODE	Description	SIZE	SFT	Type	QTY
R 2-1(25)	SPEED LIMIT 25 MPH	24" x 48"	8	IIIB	1
R 8-3	NO PARKING	30" x 12'	2.5	IIIB	6
D 3-1(A)	MERIDIAN ST	30" x 6'	1.25	IIIB	2
D 3-1(D)	WASHINGTON WAY	30" x 6"	1.25	IIIB	1
D 3-1(E)	DILLON ST	24" x 6"	1	IIIB	1
R 1-1	STOP	36" x 36"	9	IIA	2
R 1-2	YIELD	18" x 18" x 18"	1.25	IIIB	6
R 6-2	ONE WAY				
R 3-9b	CENTER LANE TURN ONLY	24" x 48"	8	IIIB	2
R 3-9dP	ENDS	30" x 12'	2.5	IIIB	1
R 3-9cP	BEGINS	30" x 12'	2.5	IIIB	1

Permanent Signing Quantities, CAT 001
THIS SHEET

18 SFT	Sign, Type IIIA
56 SFT	Sign, Type IIIB
22 Ea	Sign, Type III, Rem
276 Ft	Post, Steel, 3 pound
6 Ea	Sign, Type III, Erect, Salv








 
FINAL ROW PLAN REVISIONS (SUBMITTAL DATE:)								 CITY of SAULT STE. MARIE, MI ENGINEERING DEPARTMENT 225 EAST PORTAGE AVENUE SAULT STE. MARIE, MI 49783 (800) 632-5700 FAX: (800) 635-5606	HORIZ. 1"= 50' VERT. 1" = 5'	DRAWN BY: LJM		JN: 208179		PERMANENT SIGNAGE STA 30 + 00 TO STA 40 + 00		DRAWING	SHEET
NO.	DATE	AUTH	Description	NO.	DATE	AUTH	Description			APPROVED BY: DSB		CS: STUL 17000		MERIDIAN STREET RECONSTRUCTION: WEST EASTERDAY AVE TO WEST 8TH AVE		PERM SIGNAGE 3	32
											FILE: XXXXX_UTIL_MERIDIAN_PHASE_1.DWG		DATE: 11/10/2023				

 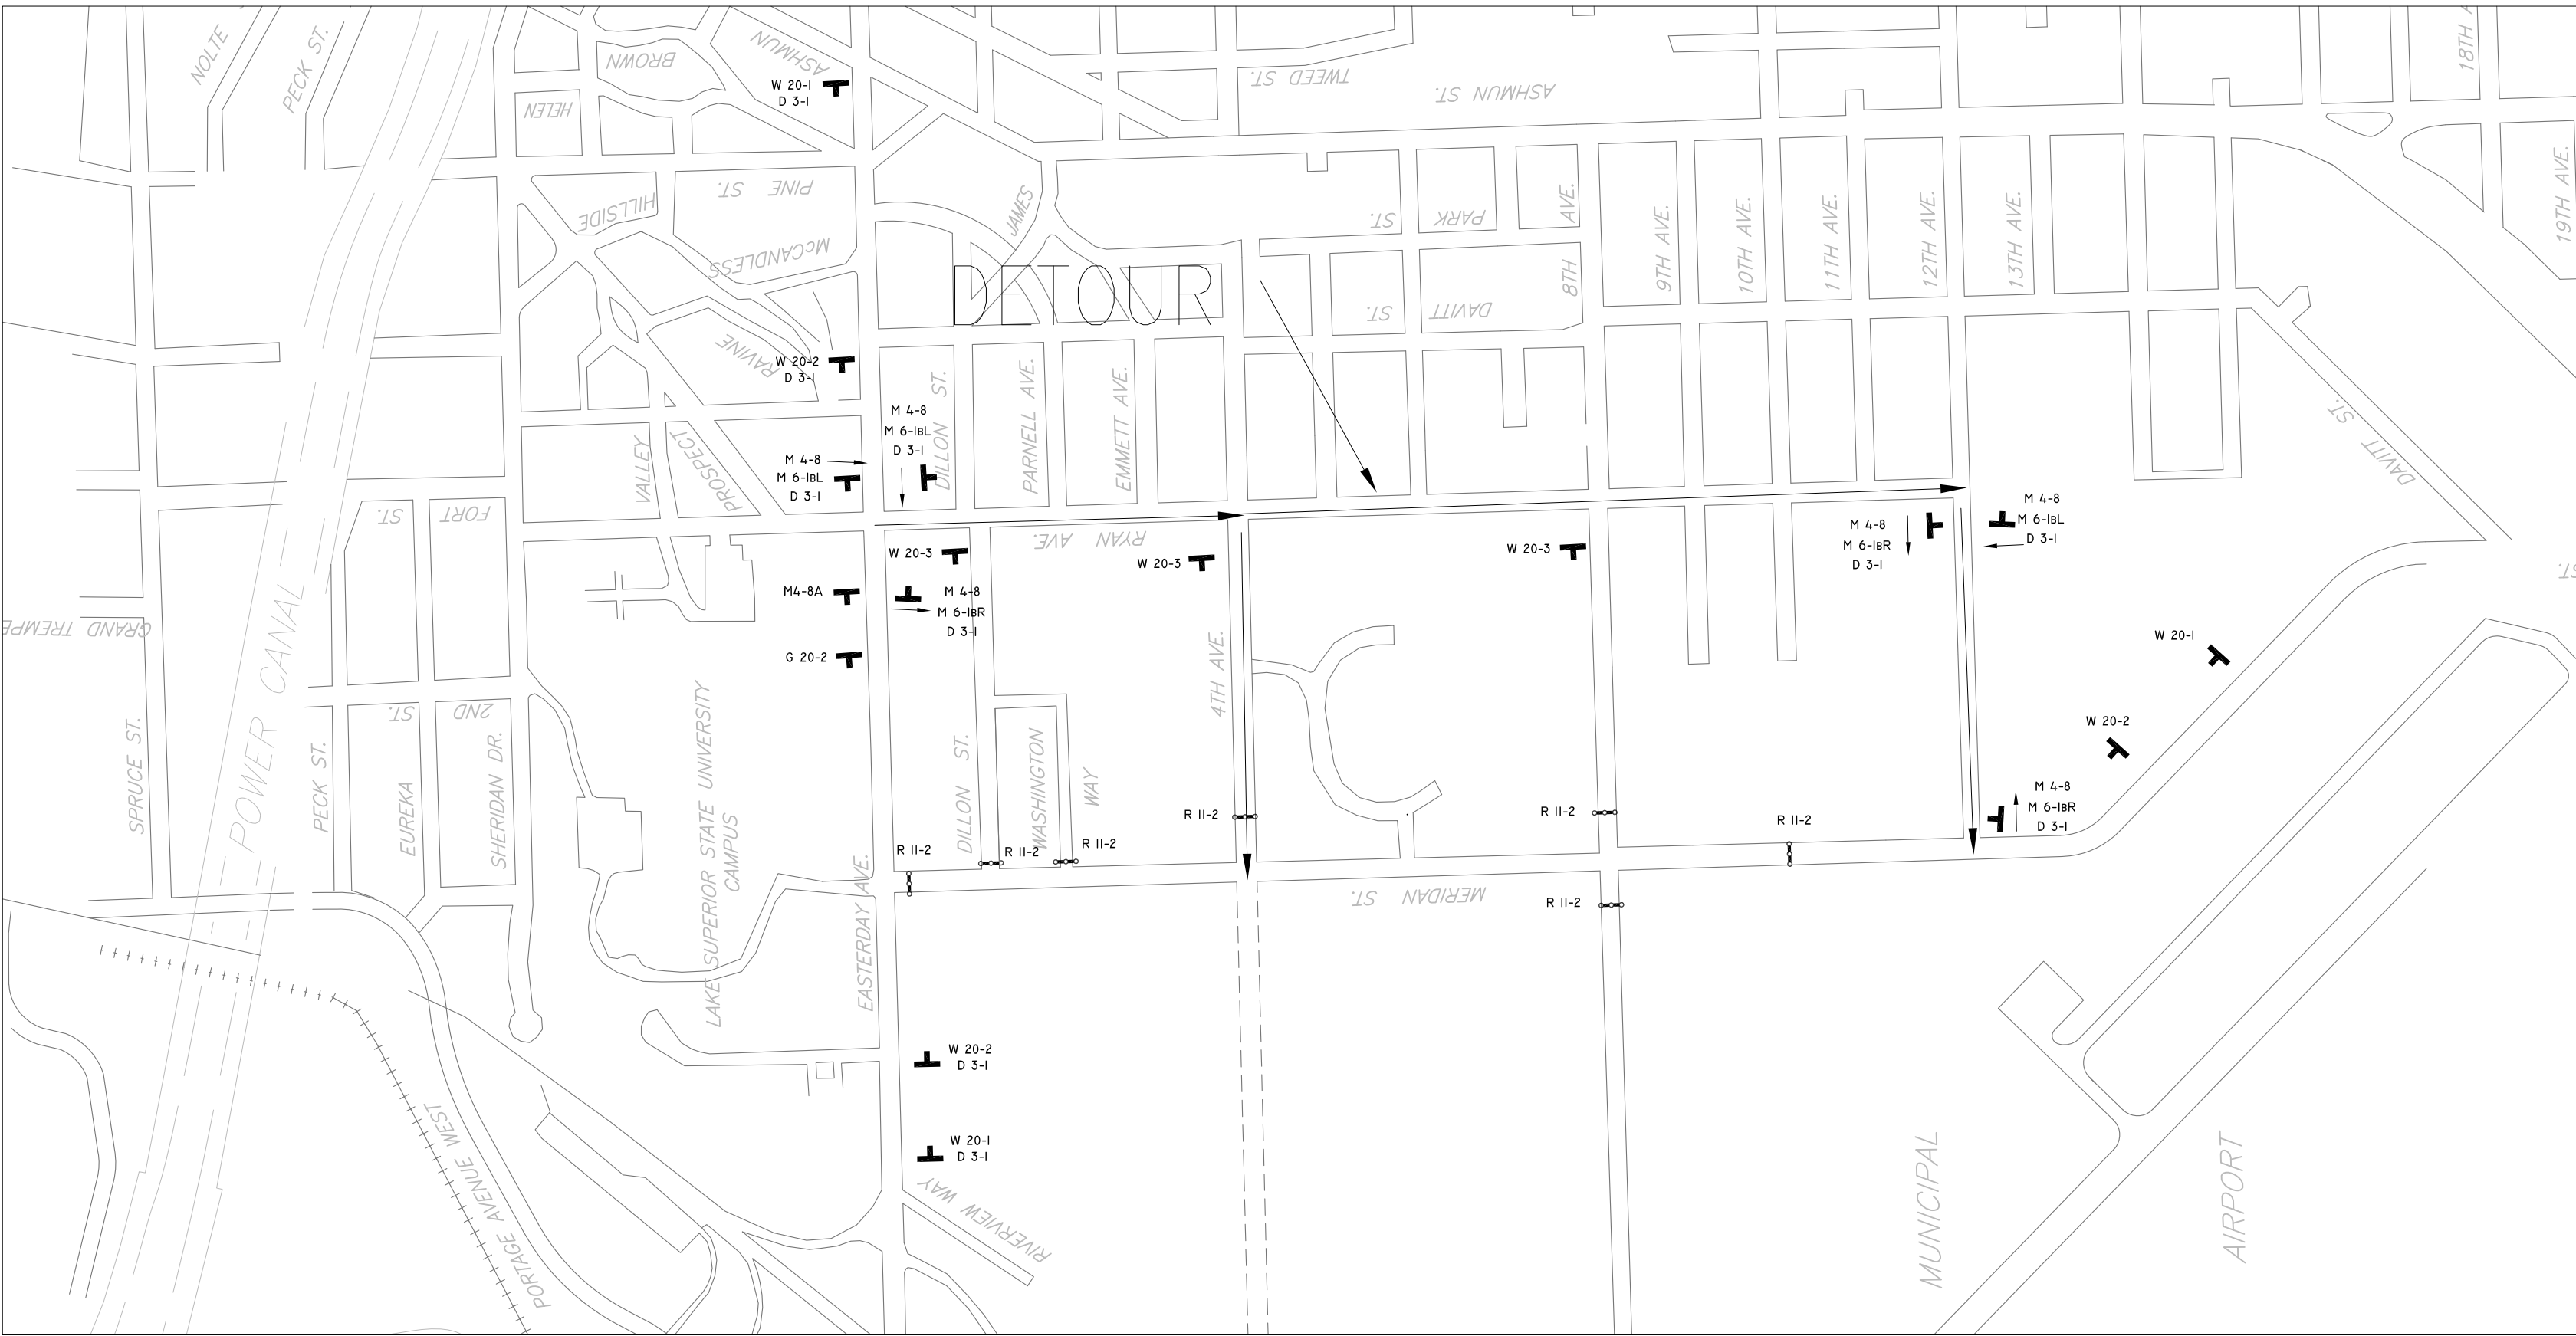

PHASE 3 NOTE: VARIOUS CLOSURES FOR UTILITY REPAIRS OUTSIDE OF MAIN CLOSURE AREA.
DETOUR WILL BE SET UP AS NECESSARY WITH MINIMAL DISTURBANCES TO OUTSIDE AREA.
SOME CLOSURES MAY ALLOW FOR ONE-LANE TRAFFIC.
ALL BARRICADES TO BE TYPE III BARRICADES

SIGN	SIZE	DESIGNATION	QTY
W 20-1	48" x 48"	ROAD WORK AHEAD	3
W 20-2	48" x 48"	DETOUR AHEAD	3
D 3-1	8" x 30"	MERIDIAN STREET DIRECTIONAL PLAQUE	9
G 20-2	60" x 24"	END ROAD WORK	2
R 11-2	30" x 48"	ROAD CLOSED	4
M 4-8	12" x 24"	DETOUR	6
M 4-8A	18 x 24"	DETOUR ENDS	1
M 6-1bL	15" x 21"	LEFT ARROW	3
M 6-1bR	15" x 21"	RIGHT ARROW	3

TOTAL: Sign, Type B, Temp, Prismatic, Furn 200 SFT
Sign, Type B, Temp, Prismatic, Oper 200 SFT

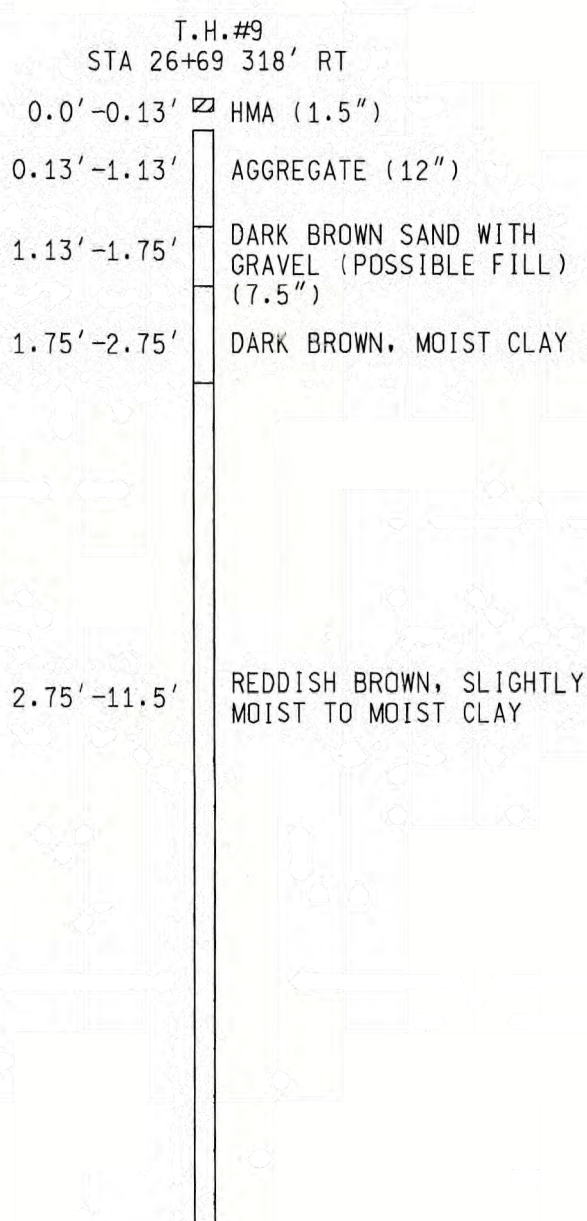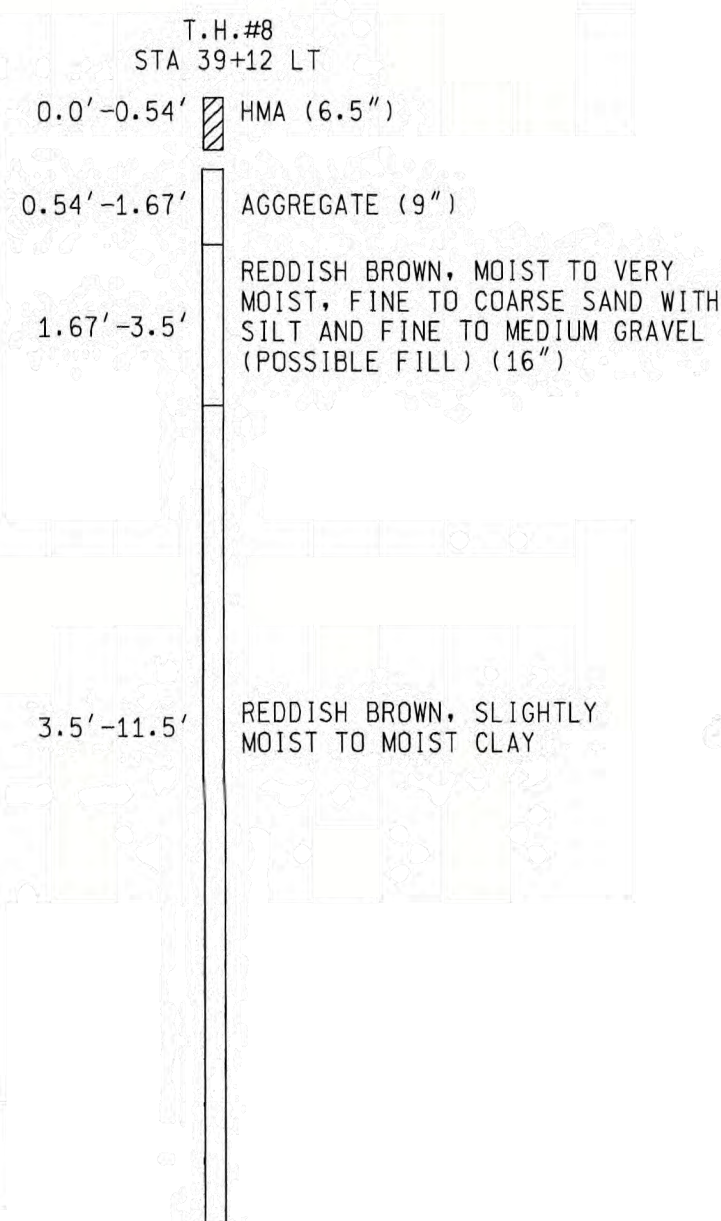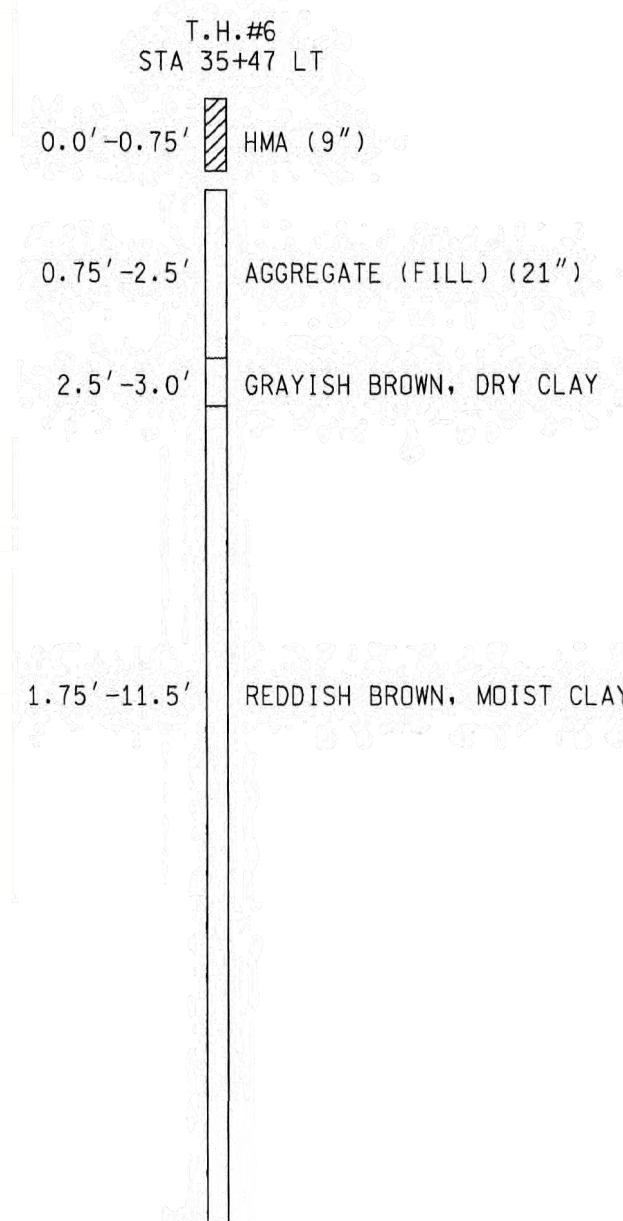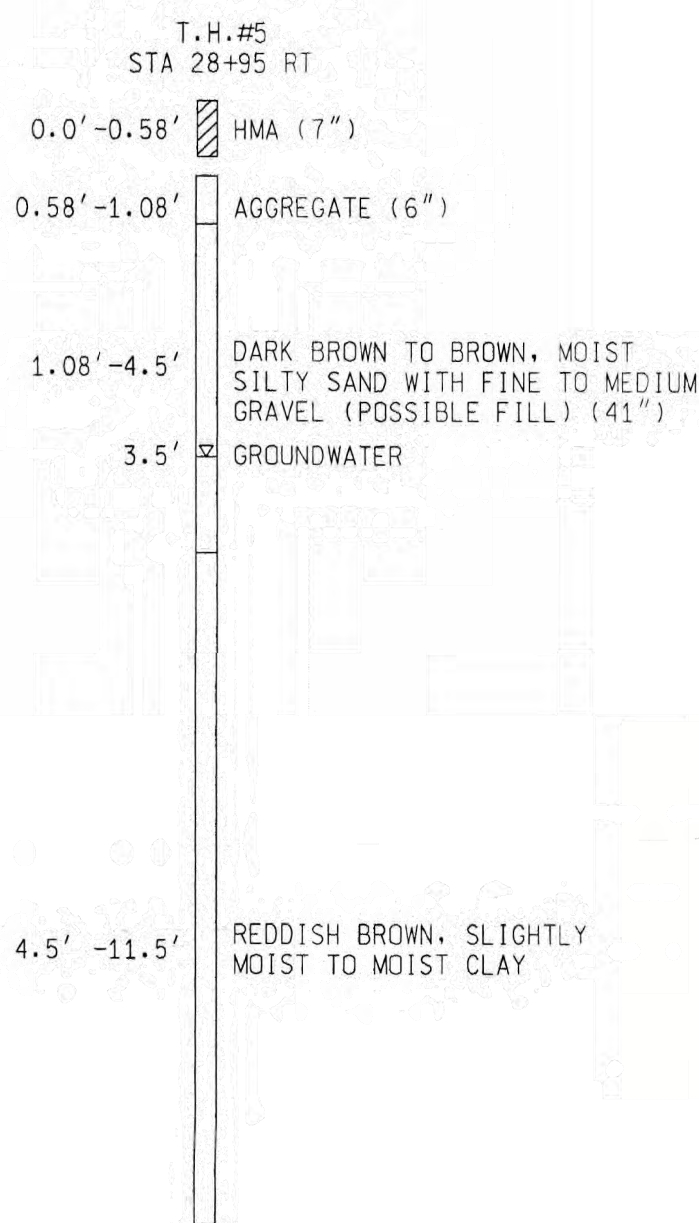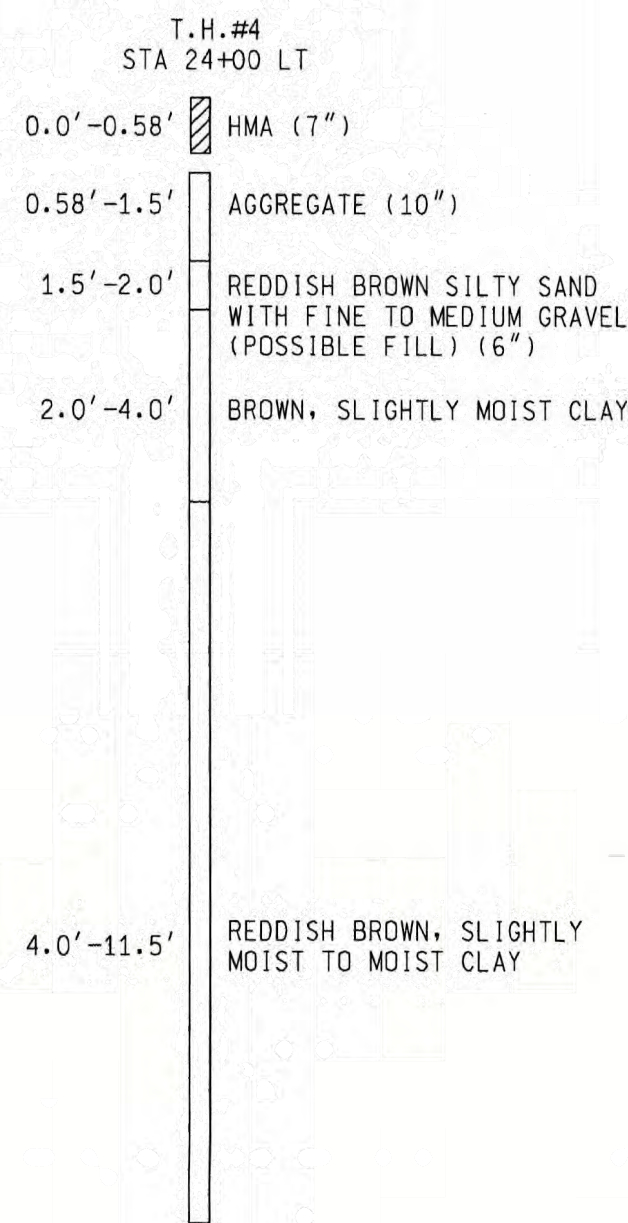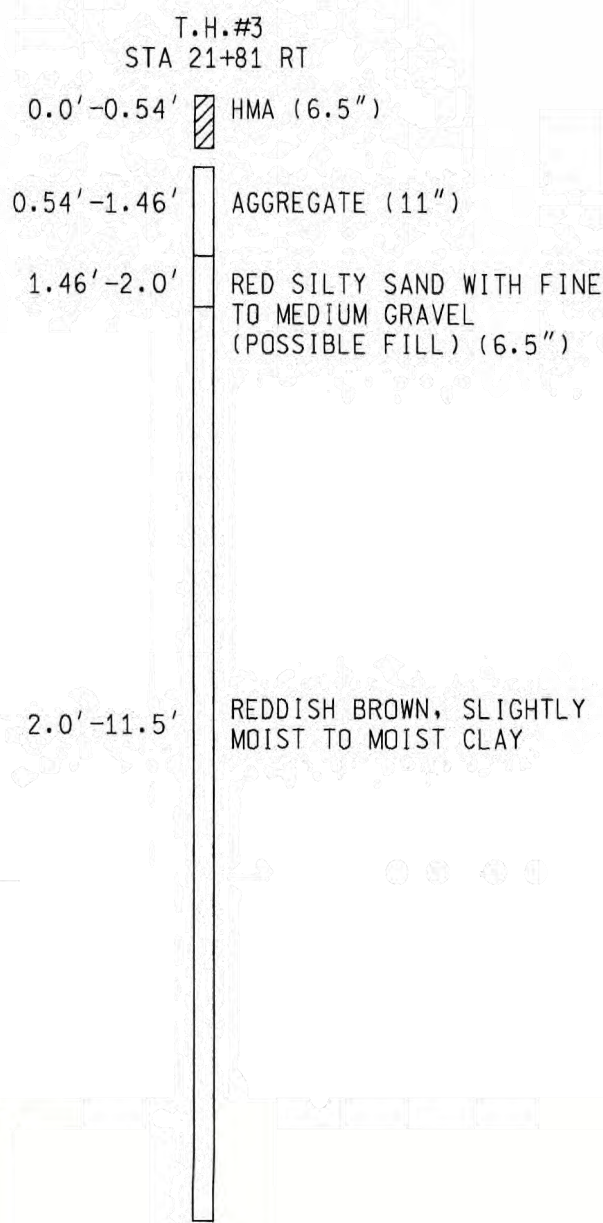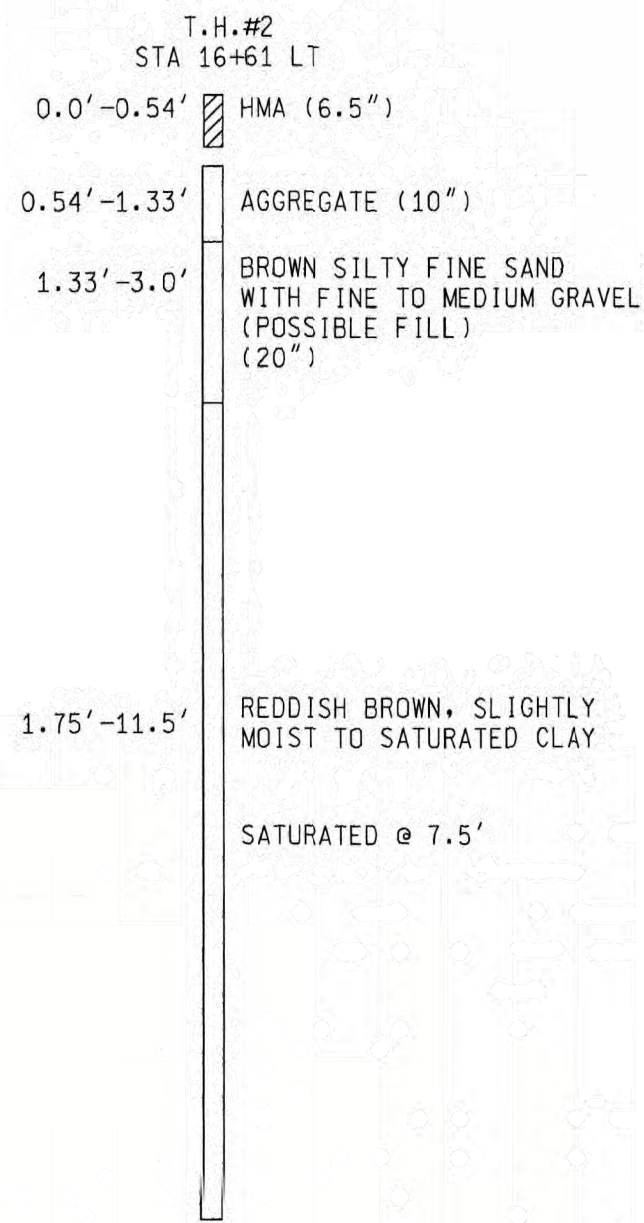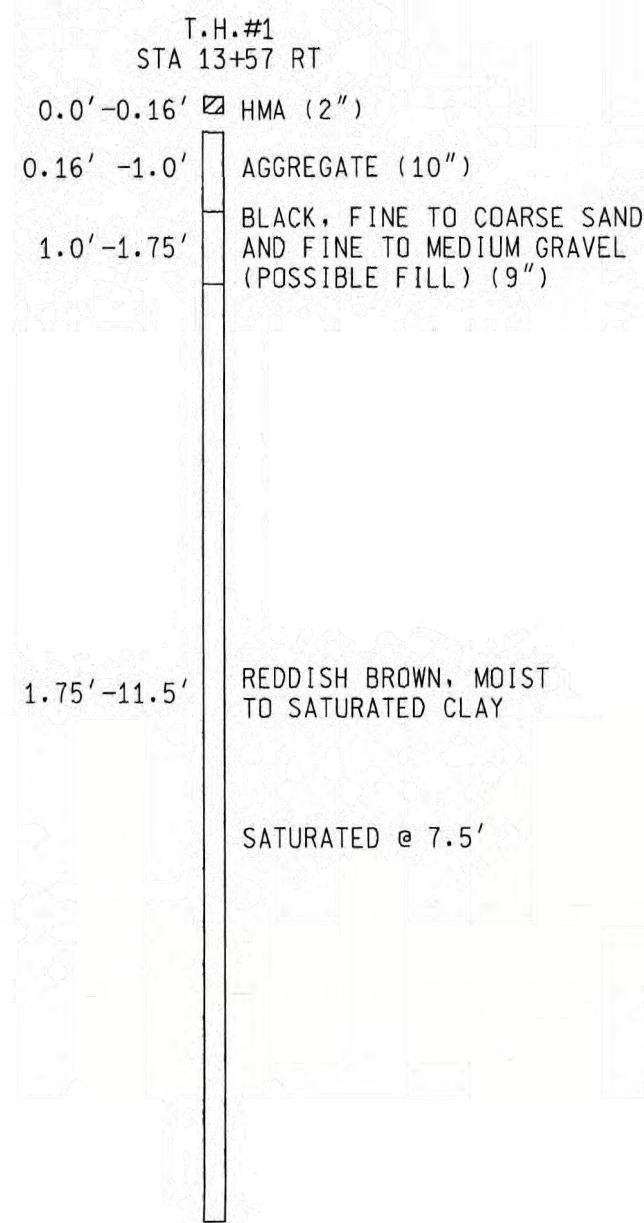

SOIL BORINGS
TAKEN 2007

FINAL ROW PLAN REVISIONS (SUBMITTAL DATE:)					
NO.	DATE	AUTH	DESCRIPTION	NO.	DATE



CITY OF
SAULT STE. MARIE, MI
ENGINEERING DEPARTMENT
225 EAST PORTAGE AVENUE
SAULT STE. MARIE, MI 49783
(906) 635-5700 FAX (906) 635-5006

NO SCALE

FILE: XXXX_XSECTIONS_MERIDIAN_PHASE_1.DWG

DRAWN BY: LJM
APPROVED BY: DSB
DATE: 11/10/2023

JN: 208179
CS: STUL 17000

SOIL BORINGS
MERIDIAN STREET RECONSTRUCTION: WEST EASTERDAY AVE TO WEST 8TH AVE


DRAWING SHEET
SOIL BORINGS 35



Boring ID B-1
DCP Starting Depth (in) 7

Project Name Meridian Street - Sault Ste. Marie
Project Number 2023.2013
Date 11/9/2023
Client City of Sault Ste. Marie
Boring Type Geoprobe®
Location See Boring Location Diagram

# of Blows	Cumulative Penetration (mm)	Hammer Type	Soil Type	CBR %
0	290	1	GM	37.5
8	340	1	GM	75.8
12	380	1	GM	53.1
12	435	1	GM	75.8
15	485	1	GM	42.2
8	530	1	GM	41.5
7	570	1	GM	36.3
7	615	1	GM	37.5
7	680	1	CH	30.5
7	760	1	CH	32.5
7	835	1	CH	44.3
7	890	1	CH	26.8
5	955	1	CH	31.7
5	1010	1	CH	

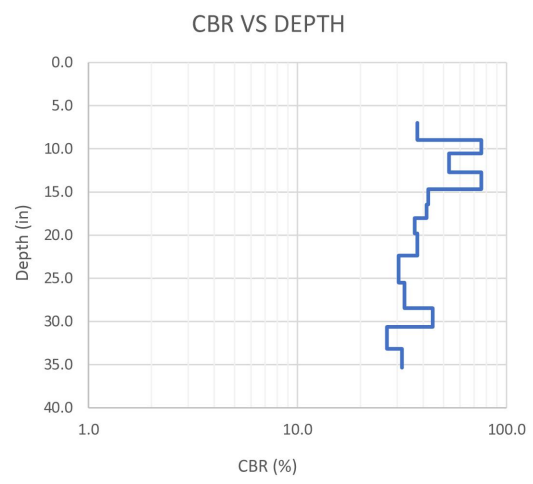

From	To	Thickness	Description	Classification
0	1.5	1.5	Asphalt Concrete Wearing Course	
1.5	3	1.5	Asphalt Concrete Leveling Course	
3	7	4	Asphalt Concrete Leveling Course	
7	20	13	Silty GRAVEL with Sand - Natural Aggregate	GM
20	30	10	Fat CLAY - Reddish Brown - (QP = 2.0 TSF, MC=21.8%)	CH
30	127	97	Fat CLAY - Reddish Brown - (QP = 2.0 TSF, MC=27.8%)	CH
127	137	10	Fat CLAY - Reddish Brown - (QP = 2.0 TSF, MC=28.0%)	CH


Comments: Groundwater was not encountered.



Boring ID B-2
DCP Starting Depth (in) 10

Project Name Meridian Street - Sault Ste. Marie
Project Number 2023.2013
Date 11/9/2023
Client City of Sault Ste. Marie
Boring Type Geoprobe®
Location See Boring Location Diagram

# of Blows	Cumulative Penetration (mm)	Hammer Type	Soil Type	CBR %
0	255	1	GP-GM	24.9
5	310	1	GP-GM	68.1
15	365	1	GP-GM	97.3
15	405	1	GP-GM	68.1
15	460	1	GP-GM	75.8
12	500	1	GP-GM	76.0
12	555	1	CH	69.7
10	605	1	CH	58.1
10	665	1	CH	63.3
10	720	1	CH	49.8
10	790	1	CH	41.0
10	875	1	CH	37.2
8	950	1	CH	24.9
5	1020	1	CH	

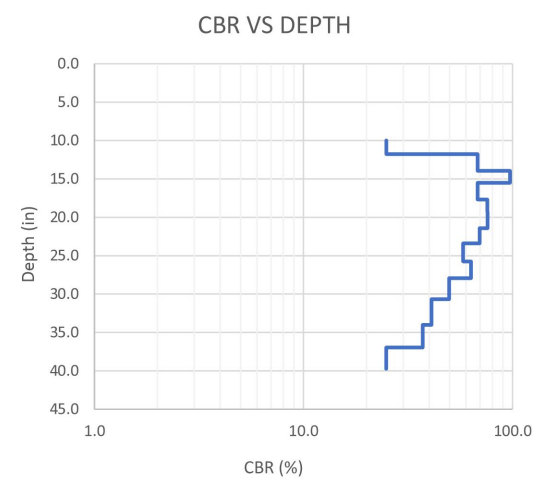

From	To	Thickness	Description	Classification
0	1.5	1.5	Asphalt Concrete Wearing Course	
1.5	4.25	2.75	Asphalt Concrete Leveling Course	
4.25	6	1.75	Asphalt Concrete Leveling Course	
6	10	4	Asphalt Concrete Leveling Course	
10	21	11	Sandy GRAVEL with Silt - Dark Brown - Aggregate Base	GP-GM
21	97	76	Fat CLAY - Reddish Brown (QP=2.5 TSF, MC=21.4%)	CH
97	111	14	Fat CLAY - Reddish Brown (QP=0.5 TSF, MC=27.9%)	CH
111	145	34	Fat Clay - Reddish Brown (QP=0.5 TSF, MC = 31.0%)	CH


Comments: Groundwater was not encountered



Boring ID B-3
DCP Starting Depth (in) 3.5

Project Name Meridian Street - Sault Ste. Marie
Project Number 2023.2013
Date 11/9/2023
Client City of Sault Ste. Marie
Boring Type Geoprobe®
Location See Boring Location Diagram

# of Blows	Cumulative Penetration (mm)	Hammer Type	Soil Type	CBR %
DCP was not performed				

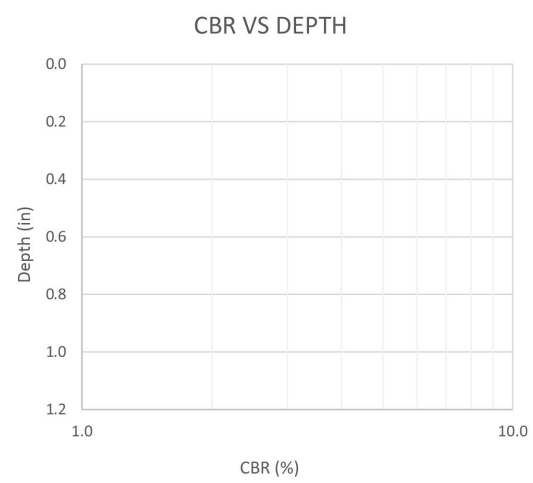

From	To	Thickness	Description	Classification
0	0.25	0.25	Chip Seal	
0.25	2	1.75	Asphalt Concrete Leveling Course	
2	3.25	1.25	Asphalt Concrete Leveling Course	
3.25	21.25	18	Sandy GRAVEL with Silt and Pulverized HMA - Black - Aggregate Base	GP-GM
21.25	31.25	10	Fine to Medium SAND with Silt - Brown	SP-SM
31.25	58.25	27	Fat CLAY - Reddish Brown (QP=3.0 TSF)	CH
58.25	93	34.75	Fat CLAY - Reddish Brown (QP=1.5 TSF)	CH
93	112	19	Fat CLAY - Reddish Brown (QP=2.0 TSF)	CH
112	124	12	Fat CLAY - Reddish Brown (QP=1.0 TSF)	CH



Comments: Groundwater was not encountered



Boring ID B-4
DCP Starting Depth (in) 8.5

Project Name Meridian Street - Sault Ste. Marie
Project Number 2023.2013
Date 11/9/2023
Client City of Sault Ste. Marie
Boring Type Geoprobe®
Location See Boring Location Diagram

# of Blows	Cumulative Penetration (mm)	Hammer Type	Soil Type	CBR %
0	225	1	GP-GM	24.4
6	380	1	GP-GM	54.2
10	425	1	GP-GM	100.0
12	455	1	GP-GM	88.0
12	490	1	GP-GM	41.8
15	575	1	GP-GM	30.6
6	620	1	GP-GM	34.9
6	660	1	GP-GM	34.9
6	700	1	GP-GM	30.6
6	745	1	GP-GM	27.2
6	795	1	SP-SM	20.3
6	860	1	SP-SM	24.4
6	915	1	SP-SM	20.3
6	980	1	SP-SM	24.4
6	1035	1	SP-SM	

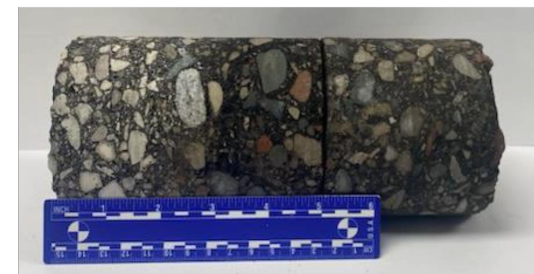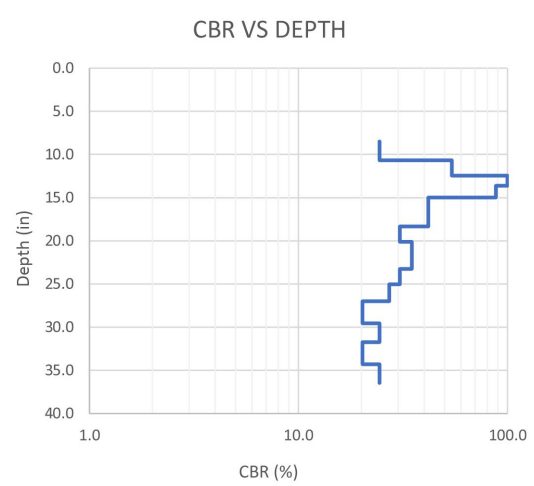

From	To	Thickness	Description	Classification
0	2	2	Asphalt Concrete Wearing Course	
2	3	1	Asphalt Concrete Leveling Course	
3	5	2	Asphalt Concrete Leveling Course	
5	8.5	3.5	Asphalt Concrete Leveling Course	
8.5	26.5	18	Sandy GRAVEL with Silt - Dark Brown	GP-GM
26.5	44.5	18	Fine to Coarse SAND with Silt and Gravel - Dark Brown	SP-SM
44.5	81.5	37	Silty lean to Fat CLAY - Black (QP=1.0 TSF, MC = 19.4%)	CL-CH
81.5	129	47.5	Fat CLAY - Reddish Brown (QP=1.0 TSF, MC=26.6%)	CH


Comments: Groundwater was not encountered



Boring ID B-5
DCP Starting Depth (in) 5.25

Project Name Meridian Street - Sault Ste. Marie
Project Number 2023.2013
Date 11/9/2023
Client City of Sault Ste. Marie
Boring Type Geoprobe®
Location See Boring Location Diagram

# of Blows	Cumulative Penetration (mm)	Hammer Type	Soil Type	CBR %
DCP was not performed				

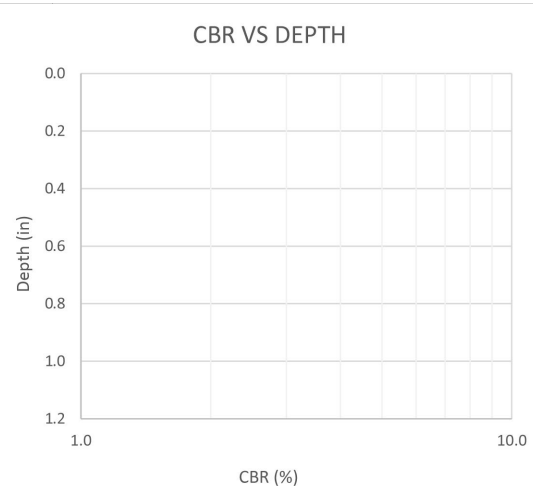

From	To	Thickness	Description	Classification
0	2.25	2.25	Asphalt Concrete Wearing Course	
2.25	5.25	3	Asphalt Concrete Leveling Course	
5.25	39.25	34	Fine to Coarse Gravelly SAND with Silt - Black	SP-SM
39.25	55.25	16	lean to Fat CLAY - Dark Brown (QP=2.5 TSF)	CL-CH
55.25	116.25	61	Fat CLAY - Reddish Brown (QP=1.75)	CH
116.25	132	15.75	Fat CLAY - Reddish Brown (QP=1.5)	CH



Comments: Groundwater was not encountered



Boring ID B-6
DCP Starting Depth (in) 7.25

Project Name Meridian Street - Sault Ste. Marie
Project Number 2023.2013
Date 11/9/2023
Client City of Sault Ste. Marie
Boring Type Geoprobe®
Location See Boring Location Diagram

# of Blows	Cumulative Penetration (mm)	Hammer Type	Soil Type	CBR %
0	295	1	GP-GM	85.3
15	340	1	GP-GM	68.1
15	395	1	GP-GM	100.0
15	430	1	GP-GM	59.0
12	480	1	GP-GM	58.0
13	535	1	GP-GM	75.8
12	575	1	GP-GM	75.8
12	615	1	GP-GM	54.9
9	655	1	GP-GM	48.8
7	705	1	CH	69.7
7	740	1	CH	44.3
7	795	1	CH	59.7
6	830	1	CH	52.2
6	870	1	CH	46.4
6	915	1	CH	34.8
5	965	1	CH	23.2
3	1010	1	CH	

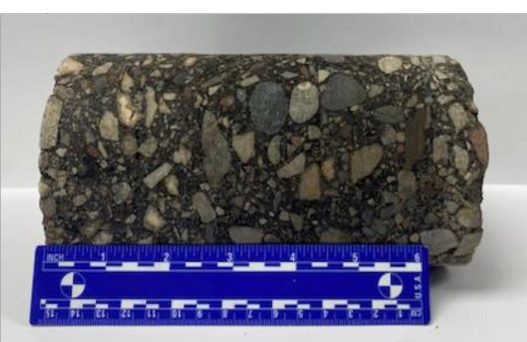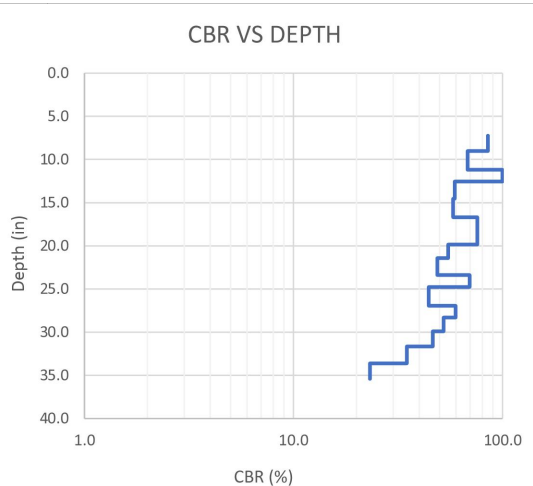

From	To	Thickness	Description	Classification
0	1.5	1.5	Asphalt Concrete Wearing Course	
1.5	4.5	3	Asphalt Concrete Leveling Course	
4.5	7.25	2.75	Asphalt Concrete Leveling Course	
7.25	23.25	16	Sandy GRAVEL with Silt - Brown	GP-GM
23.25	38	14.75	Fat CLAY - Reddish Brown (QP=2.25 TSF)	CH
38	64	26	Fat CLAY - Reddish Brown (QP=1.0 TSF)	CH
64	73	9	Fat CLAY - Reddish Brown (QP=2.0 TSF)	CH
73	113	40	Fat CLAY - Reddish Brown (QP=1.75 TSF)	CH
113	131	18	Fat CLAY - Reddish Brown (QP=0.75 TSF)	CH

Comments: Groundwater was not encountered

FINAL ROW PLAN REVISIONS (SUBMITTAL DATE:)							
NO.	DATE	AUTH	DESCRIPTION	NO.	DATE	AUTH	DESCRIPTION



CITY OF SAULT STE. MARIE, MI
ENGINEERING DEPARTMENT
225 EAST PORTAGE AVENUE
SAULT STE. MARIE, MI 49783
(906) 632-6700 FAX: (906) 636-6606

NO SCALE

	DRAWN BY: LJM	JN: 208179
	APPROVED BY: DSB	CS: STUL 17000
FILE: XXXXX_XSECTIONS_MERIDIAN_PHASE_1.DWG	DATE: 11/10/2023	

SOIL BORINGS		DRAWING	SHEET
MERIDIAN STREET RECONSTRUCTION: WEST EASTERDAY AVE TO WEST 8TH AVE		SOIL BORINGS	36



NOTE:
*EXCAVATED MATERIAL FROM UTILITIES, AND ROADWAY SPOIL AREA. MATERIALS THAT WOULD MEET CLASS III EMBANKMENT TO BE DISPOSED HERE. CLAY AND PEAT MATERIALS TO BE DISPOSED OF ELSEWHERE. LOCATION ON THIS SITE TO BE DETERMINED BY ENGINEER PRIOR DUMPING.

FINAL ROW PLAN REVISIONS (SUBMITTAL DATE:)								DRAWING SHEET	
NO.	DATE	AUTH	DESCRIPTION	NO.	DATE	AUTH	DESCRIPTION		

	CITY OF SAULT STE. MARIE, MI ENGINEERING DEPARTMENT 225 EAST PORTAGE AVENUE SAULT STE. MARIE, MI 49783 (906) 632-5700 FAX (906) 632-5606	NO SCALE	FILE: XXXX_XSECTIONS_MERIDIAN_PHASE_1.DWG	DRAWN BY: LJM APPROVED BY: DSB DATE: 11/10/2023	JN: 208179 CS: STUL 17000	SURPLUS AND UNSUITABLE MATERIAL DISPOSAL LOCATION MERIDIAN STREET RECONSTRUCTION: WEST EASTERDAY AVE TO WEST 8TH AVE	DISP LOCATION	37
---	--	-----------------	---	---	------------------------------	---	---------------	----