 


	SOIL BORING		HYDRANT
	SANITARY MANHOLE		BENCHMARK
	WATER SHUTOFF		GUY POLE
	UTILITY POLE		IRON PIN
	TELEPHONE PEDESTAL		CONTROL POINT
	ELECTRICAL PEDESTAL		SINGLE POLE SIGN
	LIGHT POLE		DOUBLE POLE SIGN
	WATER VALVE		FLAG POLE
	TREE (CONIFER)		TREE (DECIDUOUS)

OHT	_____	OVERHEAD TELEPHONE LINE
OHE	_____	OVERHEAD ELECTRIC LINE
WTR	_____	WATER LINE
UGT	_____	UNDERGROUND TELEPHONE LINE
UGE	_____	UNDERGROUND ELECTRIC LINE
SAN	_____	SANITARY SEWER
		TREE LINE
		EDGE OF GRAVEL

1) EXISTING TOPOGRAPHIC AND UTILITY INFORMATION BASED UPON SURVEYS PERFORMED BY U.P. ENGINEERS & ARCHITECTS, INC. IN 2009. SUPPLEMENTAL UTILITY INFORMATION BASED UPON CONSTRUCTION PLANS AND UTILITY MAPS PROVIDED BY THE CITY OF SAULT STE. MARIE. CONTRACTOR SHALL USE EVERY PRECAUTION IN EXCAVATING FOR NEW UTILITIES SINCE ACTUAL UNDERGROUND UTILITIES MAY NOT BE AS SHOWN. CONTRACTOR SHALL MAKE HIMSELF THOROUGHLY FAMILIAR WITH ALL UNDERGROUND UTILITY LOCATIONS PRIOR TO ANY EXCAVATION AND VERIFY LOCATIONS AND DEPTHS OF ALL UTILITIES.

2) WATER DISTRIBUTION SYSTEM MATERIALS SHALL CONFORM TO THE CITY OF SAULT STE. MARIE STANDARD SPECIFICATIONS FOR WATER SYSTEM MATERIALS. CONSTRUCTION OF WATER DISTRIBUTION SYSTEM SHALL CONFORM TO THE CITY OF SAULT STE. MARIE STANDARD SPECIFICATIONS FOR INSTALLATION, TESTING AND DISINFECTING DUCTILE IRON WATER MAINS AND APPURTENANCES.

3) SANITARY SEWER MATERIALS AND CONSTRUCTION SHALL CONFORM TO THE CITY OF SAULT STE MARIE STANDARD SPECIFICATIONS FOR WASTEWATER COLLECTION.

4) STORM SEWER MATERIALS AND CONSTRUCTION SHALL CONFORM TO THE CITY OF SAULT STE MARIE STANDARD SPECIFICATIONS FOR STORMWATER COLLECTION SYSTEM.





5) SOIL EROSION AND SEDIMENTATION CONTROL MEASURES SHALL CONFORM TO THE CITY OF SAULT STE MARIE STANDARD SPECIFICATIONS FOR SOIL EROSION AND SEDIMENTATION CONTROL PROCEDURES. THE CONTRACTOR IS RESPONSIBLE FOR FURNISHING, INSTALLING, CLEANING, MAINTAINING, AND REMOVING ALL TEMPORARY SOIL EROSION AND SEDIMENTATION CONTROL MEASURES NECESSARY DURING CONSTRUCTION AND RESTORATION WORK.

6) EXISTING PARKING TIMBERS TO BE REMOVED AND DISPOSED, AND PICNIC TABLES TO BE SALVAGED AND DELIVERED TO LOCATION SPECIFIED BY THE CITY OF SAULT STE. MARIE

7) CONTRACTOR TO PRESERVE/PROTECT ALL SURVEY MARKERS/MONUMENTS. CONTRACTOR SHALL REPLACE/REPAIR ALL DISTURBED MARKERS/MONUMENTS AT THEIR OWN EXPENSE.



SCALE: 1"=40'

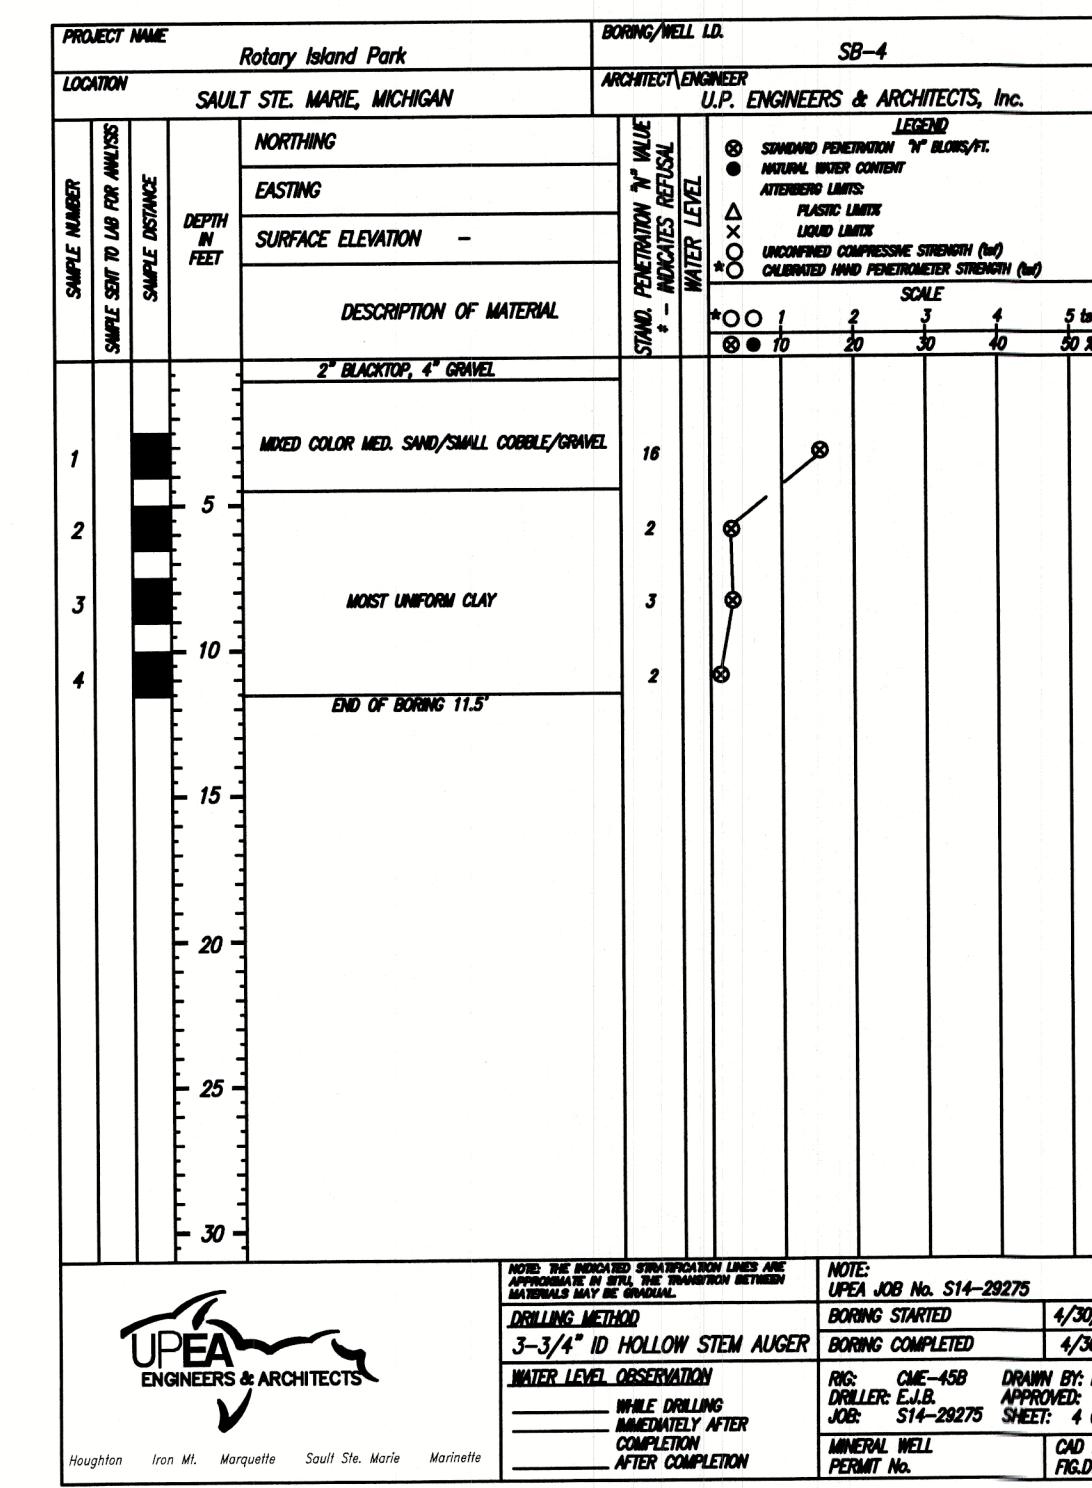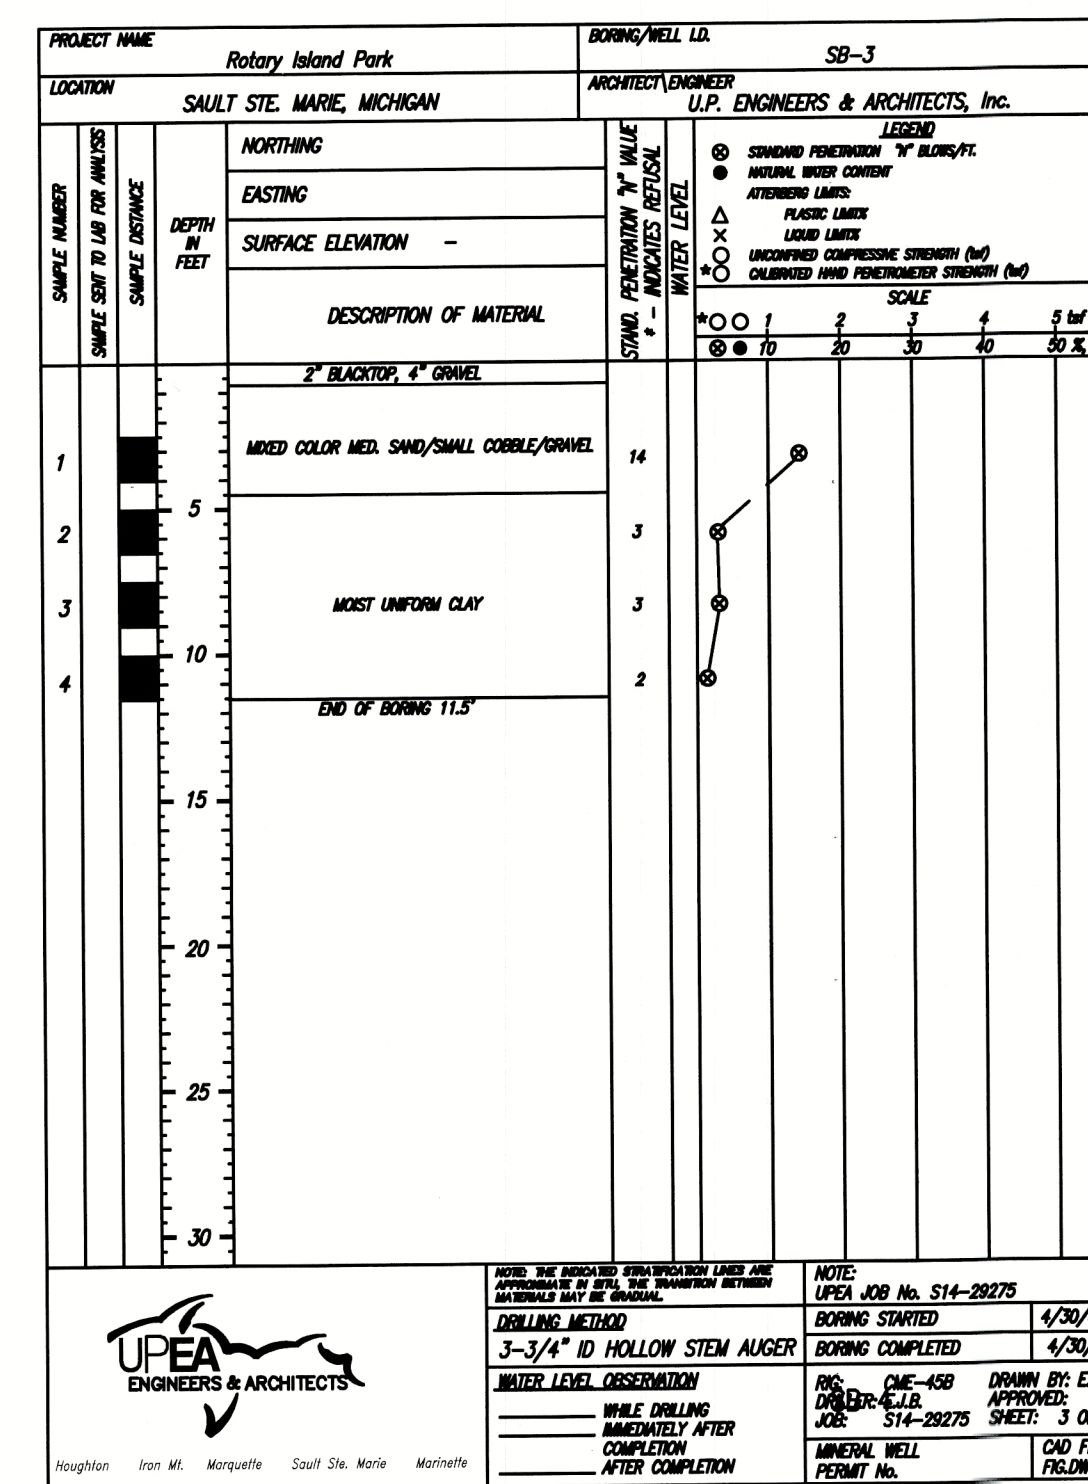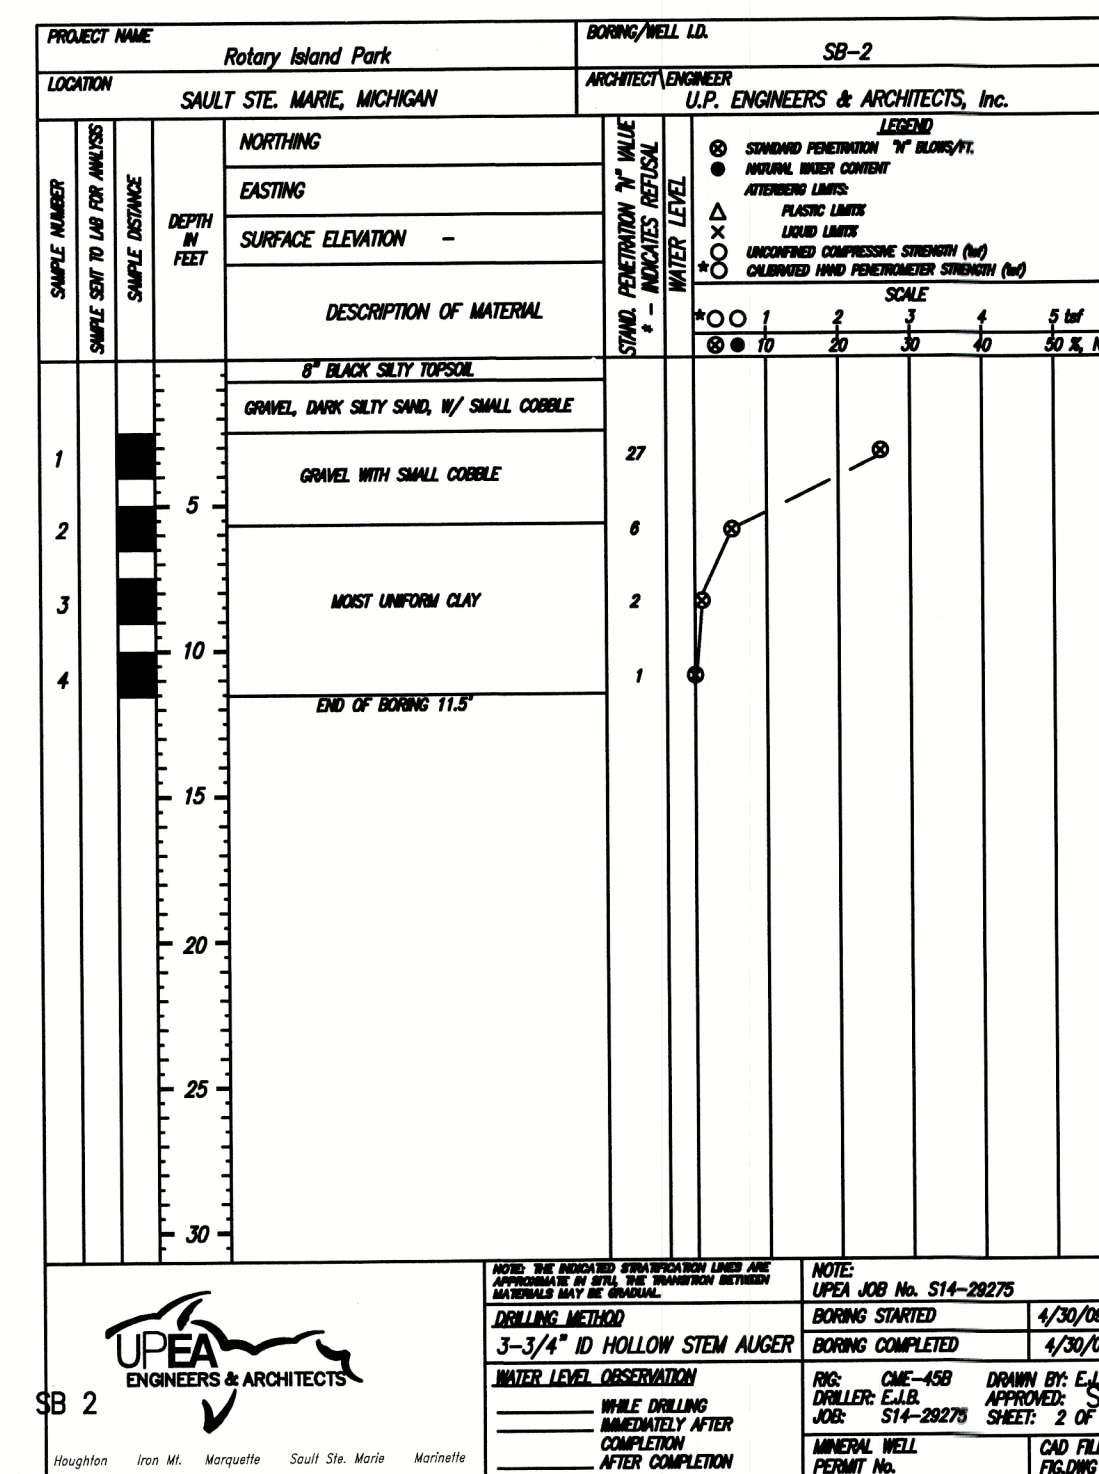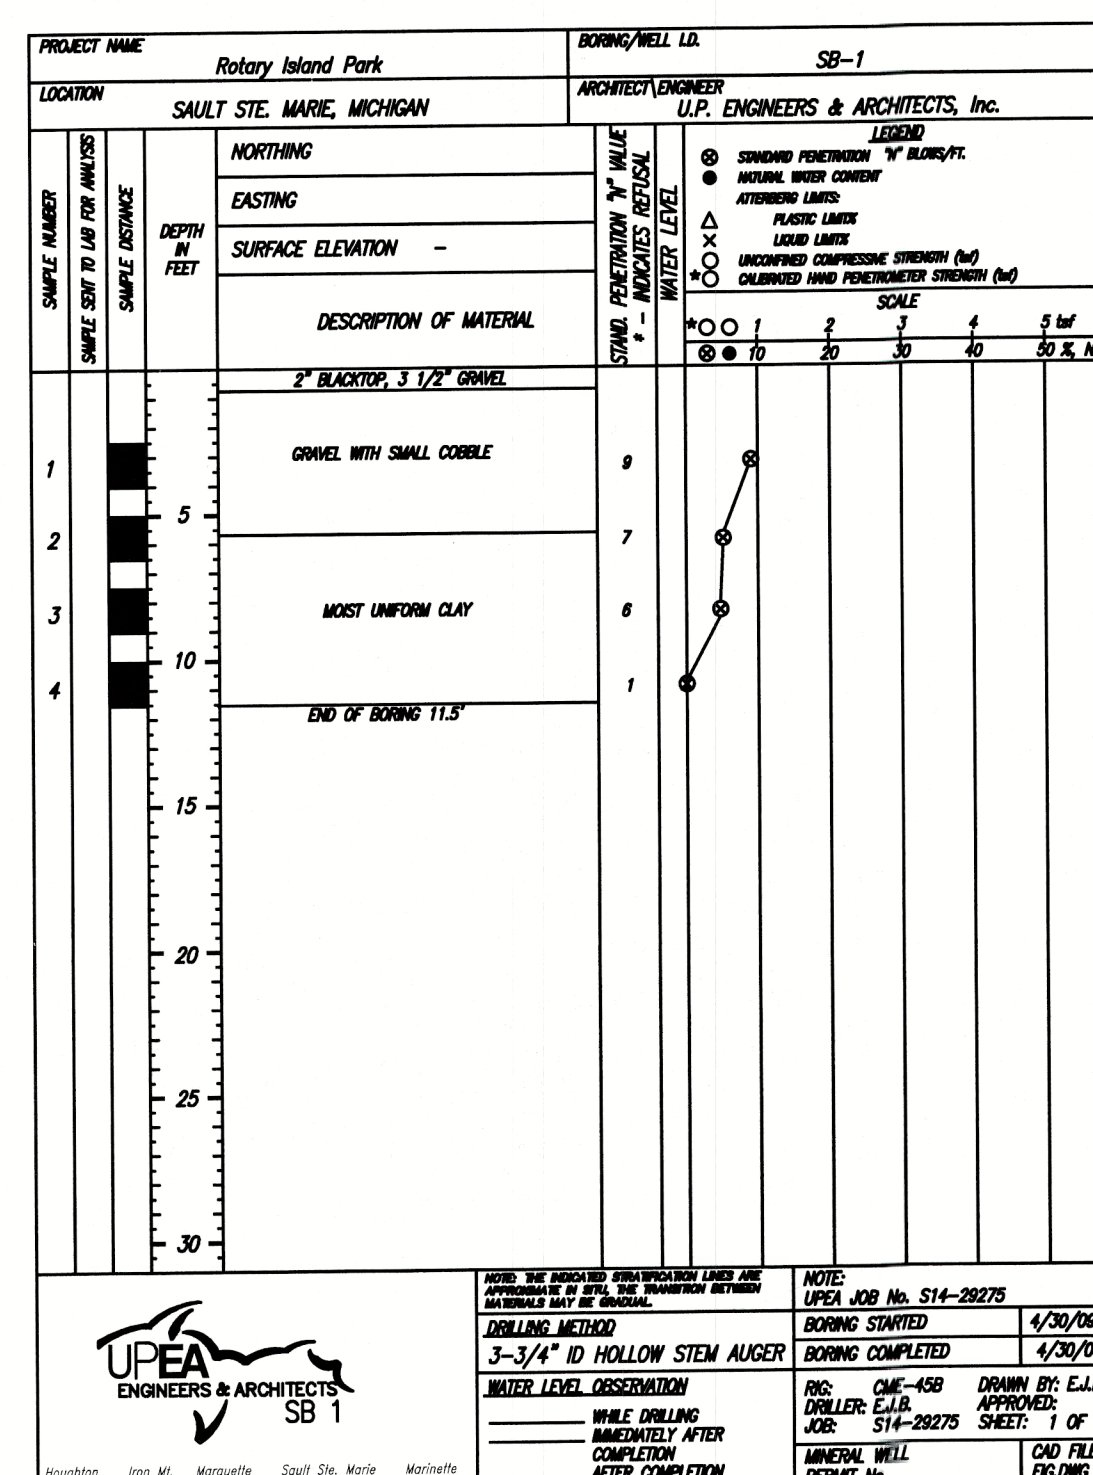

SCALE: NTS

100 PORTAGE STREET
HOUGHTON, MI 49931
(906) 482-4810

102 W. WASHINGTON, SUITE 217
MARQUETTE, MI 49855
(906) 228-6061

2906 N. STEPHENSON AVE. SUITE 2
IRON MOUNTAIN, MI 49801
(906) 563-5407

707 ASHUM STREET
SAULT STE. MARIE, MI 49783
(906) 635-0511

1701 DUNLAP AVE. SUITE B
MARINETTE, WI 54143
(715) 732-4188

OWNER:
CITY OF
SAULT STE. MARIE

PROJECT LOCATION:
SAULT STE. MARIE
MICHIGAN

BID DOCUMENTS	07-24-12
DNR SUBMISSION	07-11-11
OWNER REVIEW #2	07-19-10
OWNER REVIEW	03-31-10
DESIGN/DEVELOPMENT	07-24-09
PRELIMINARY	05-13-09
ISSUED FOR:	DATE:

PROJECT NO:	S14-29275
DESIGNED BY:	BS
DRAWN BY:	ASJ
CHECKED:	ETW
APPROVED:	JG

EXISTING SITE PLAN

C101